
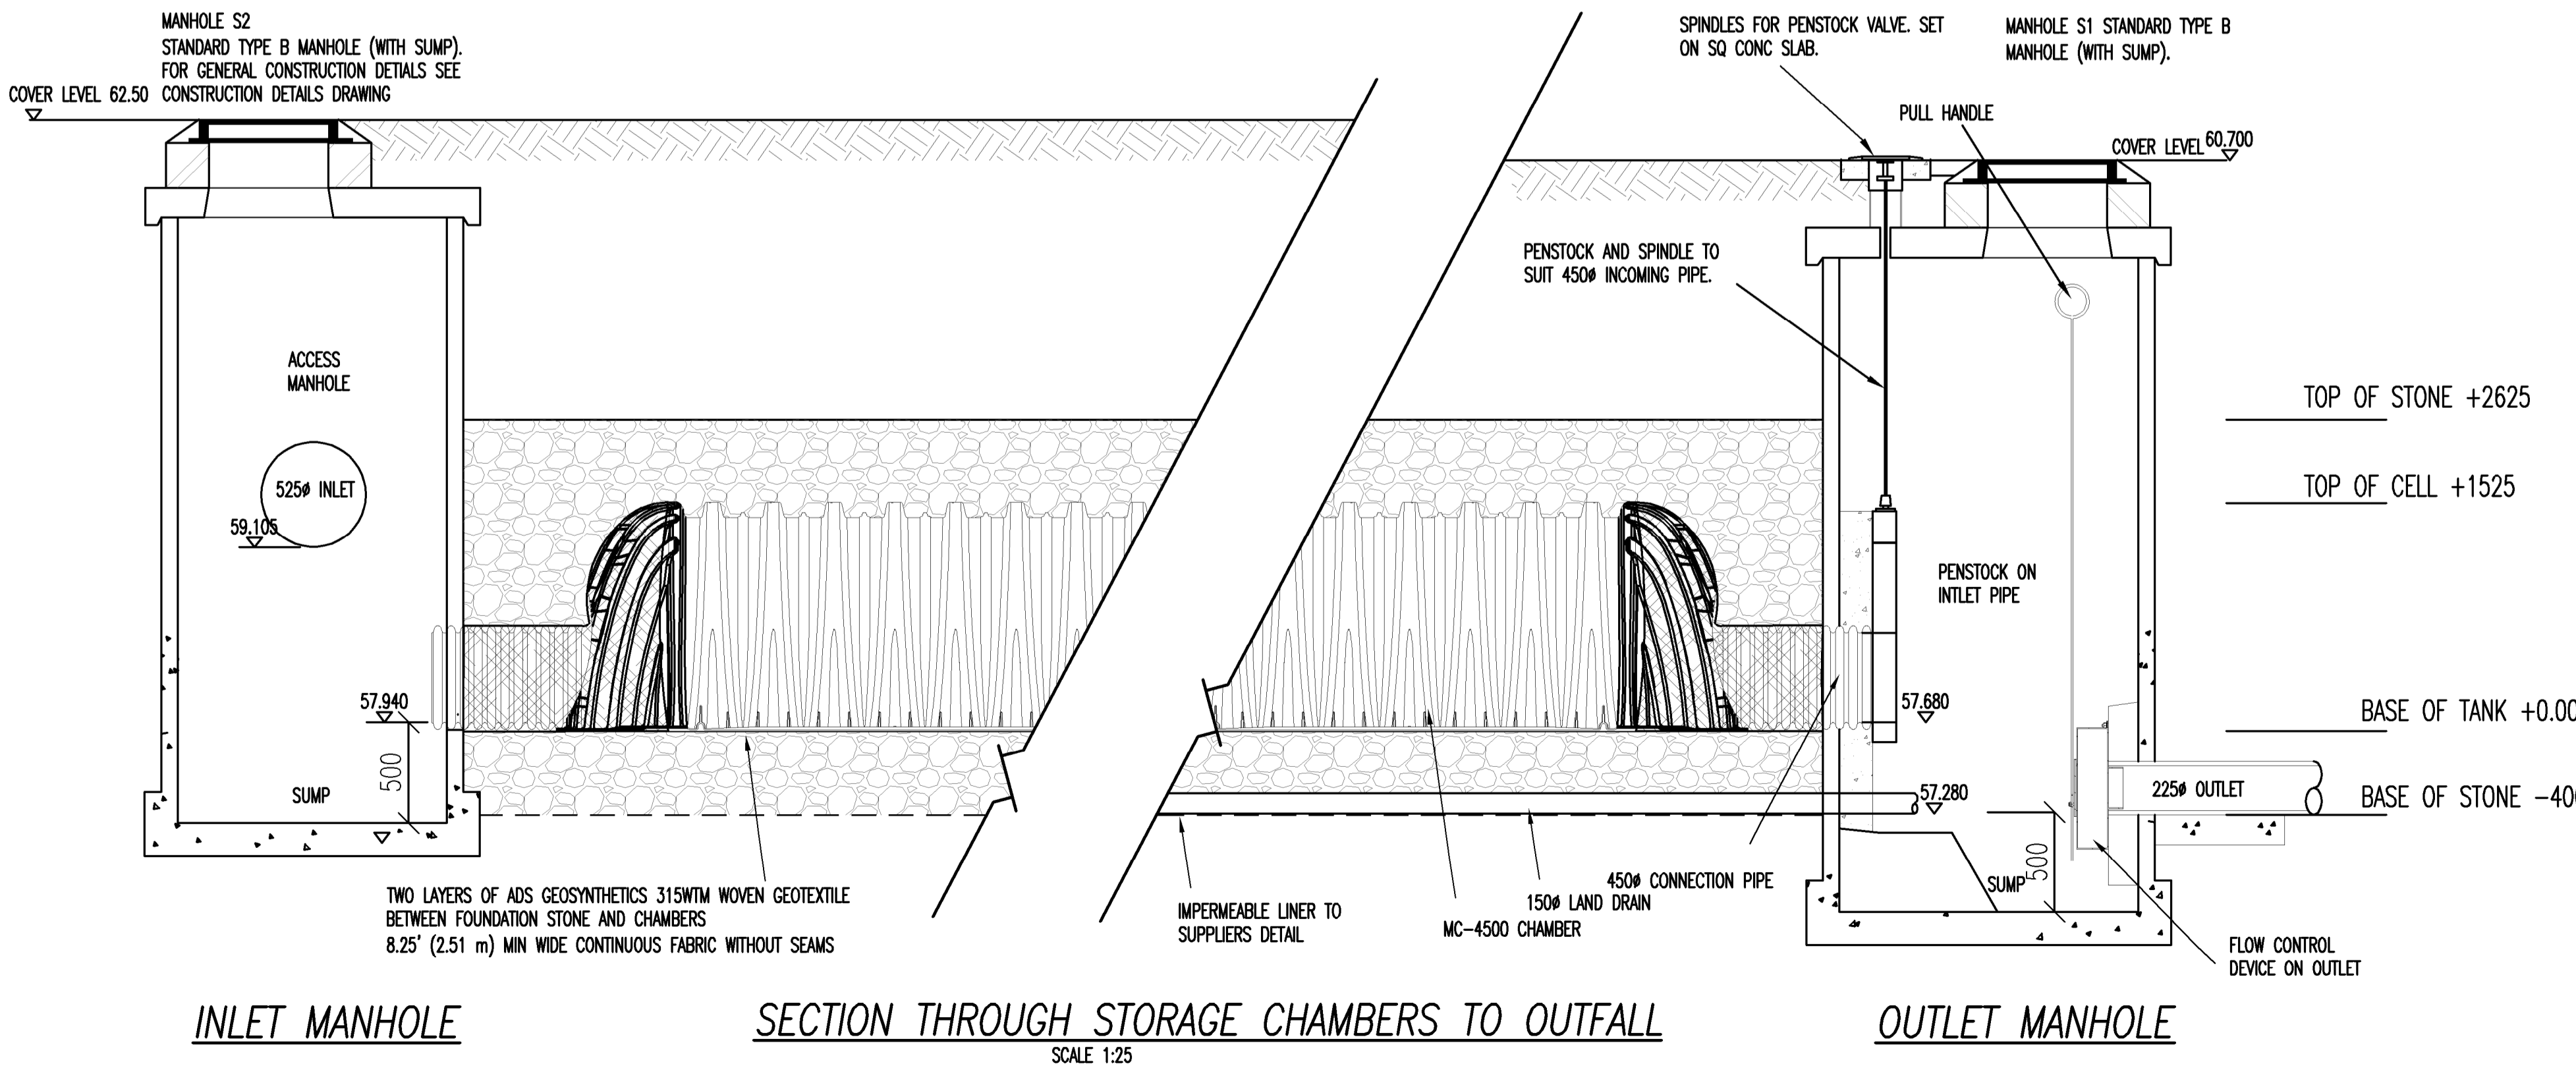
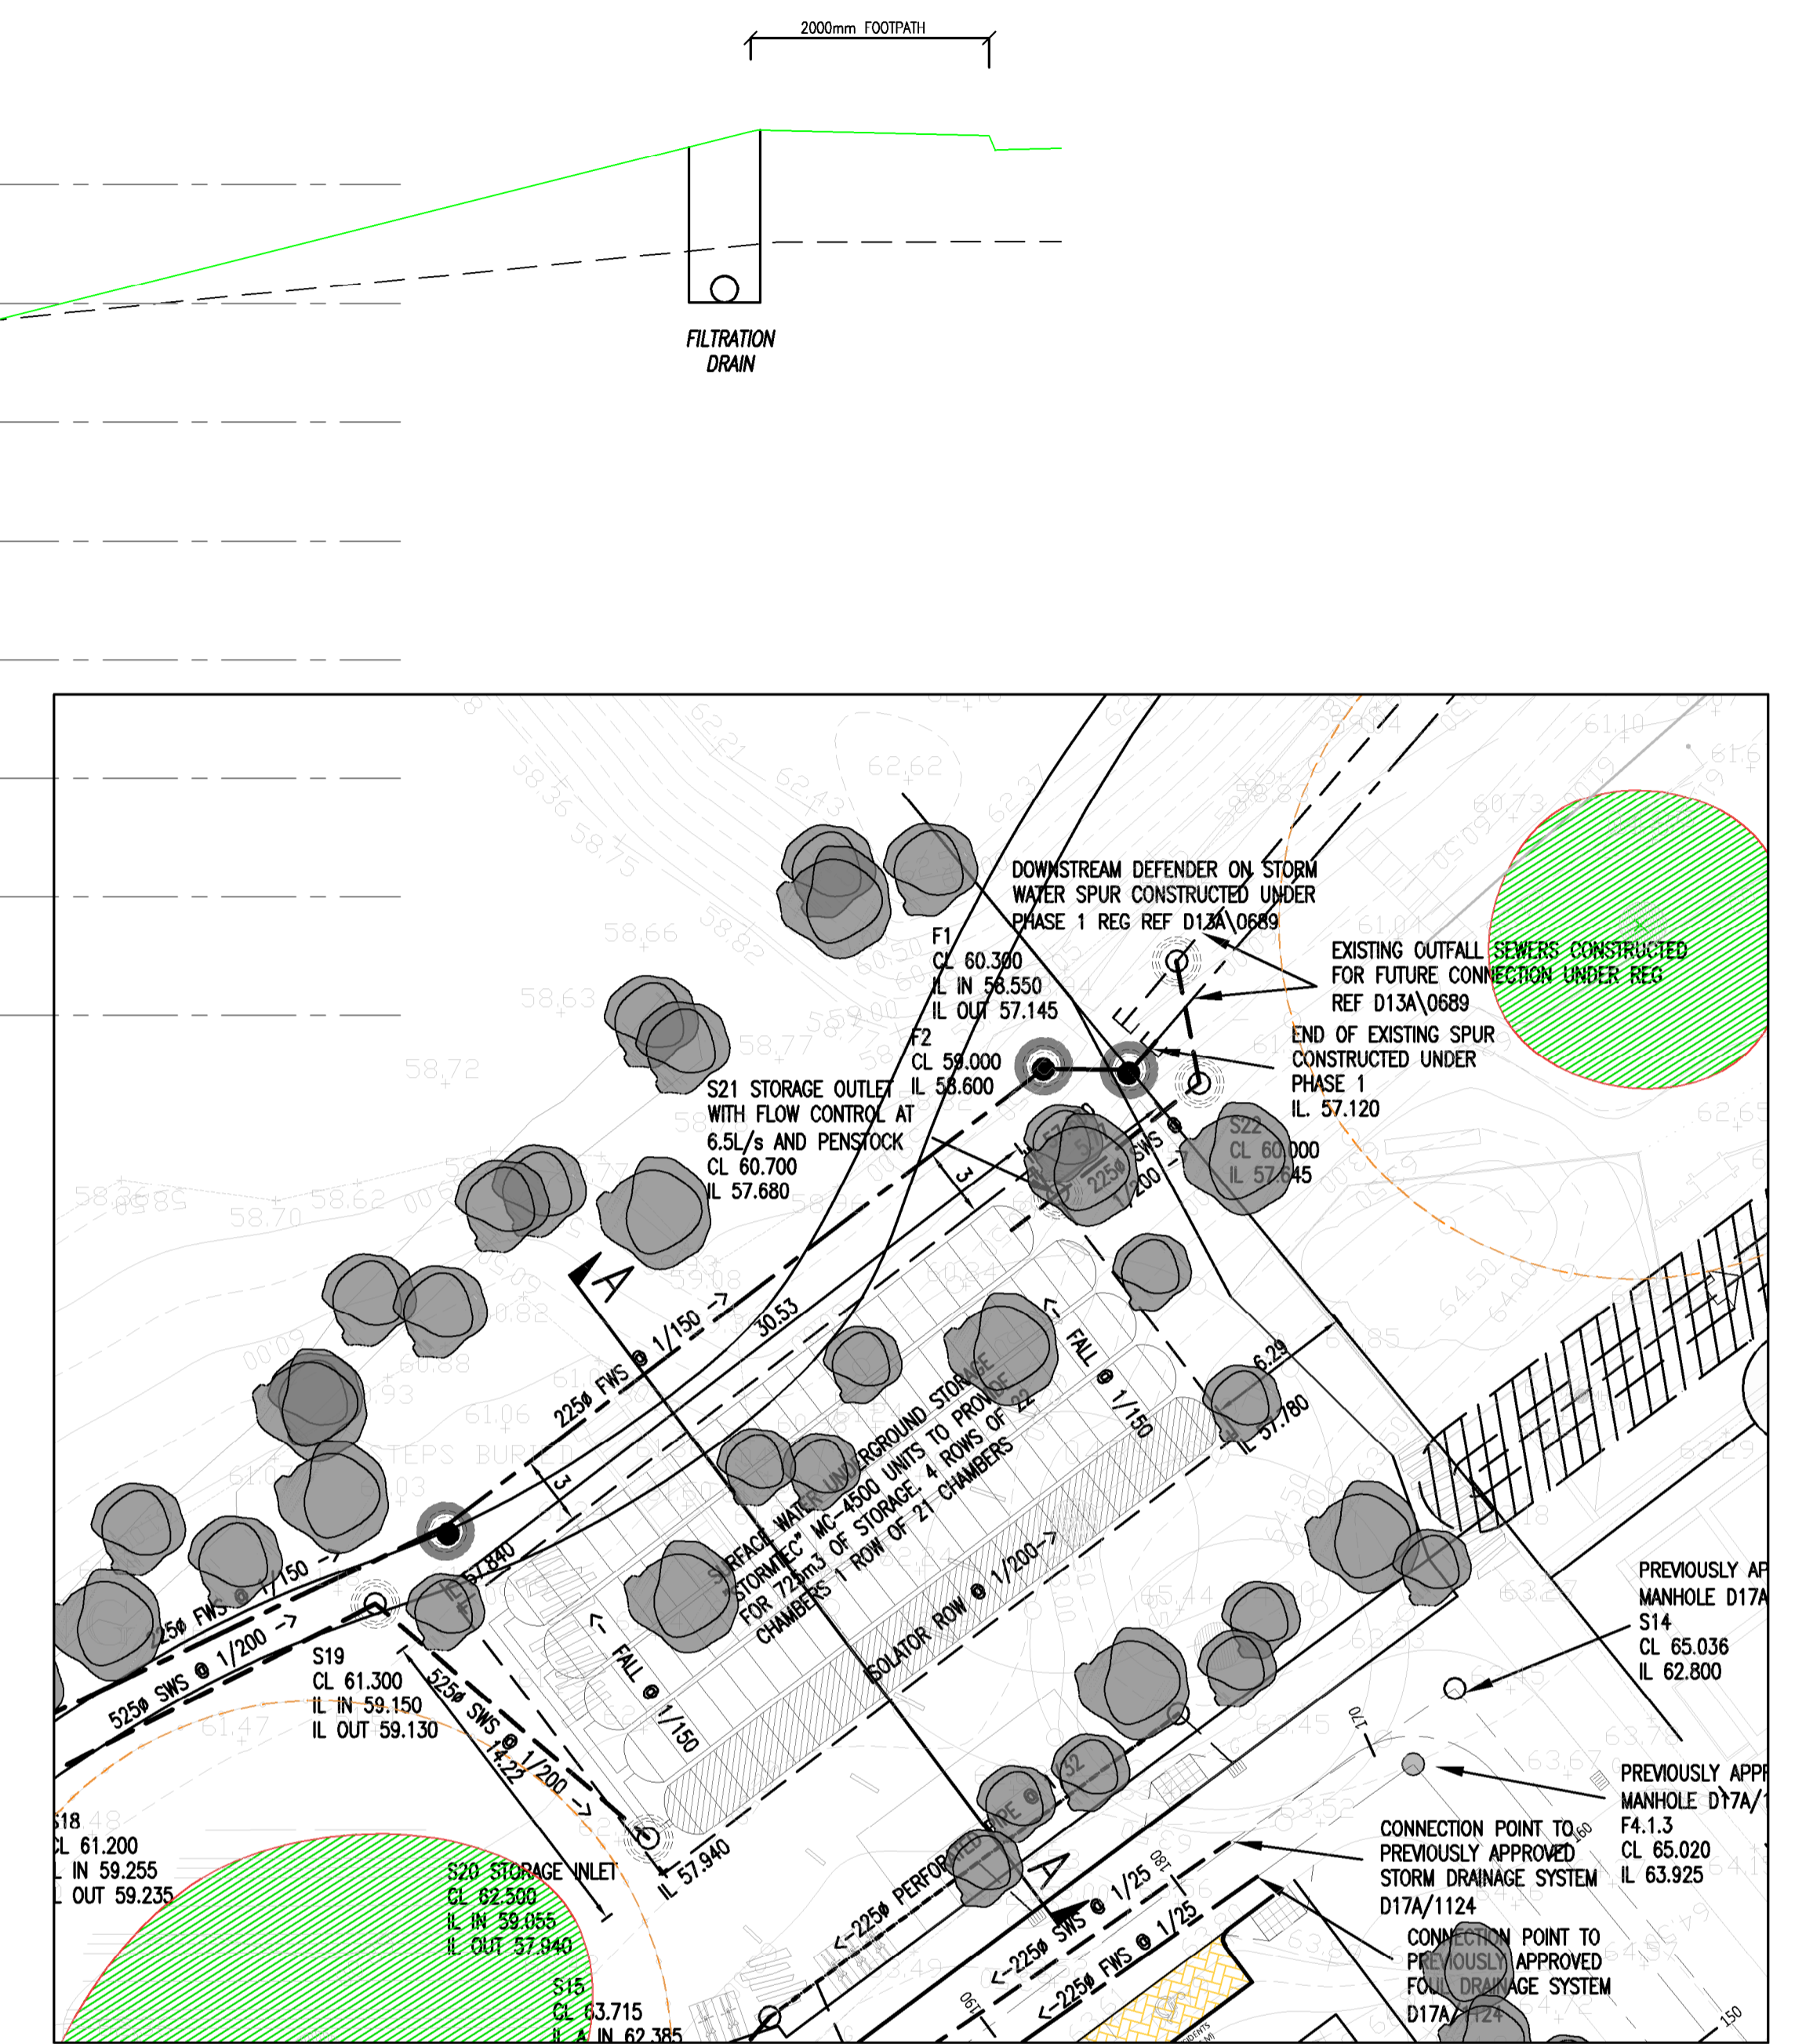


- NOTES:
- DO NOT SCALE. USE FIGURED DIMENSIONS ONLY.
 - THIS DRAWING IS TO BE READ IN CONJUNCTION WITH ALL OTHER RELEVANT ARCHITECTURAL AND ENGINEERING DRAWINGS.

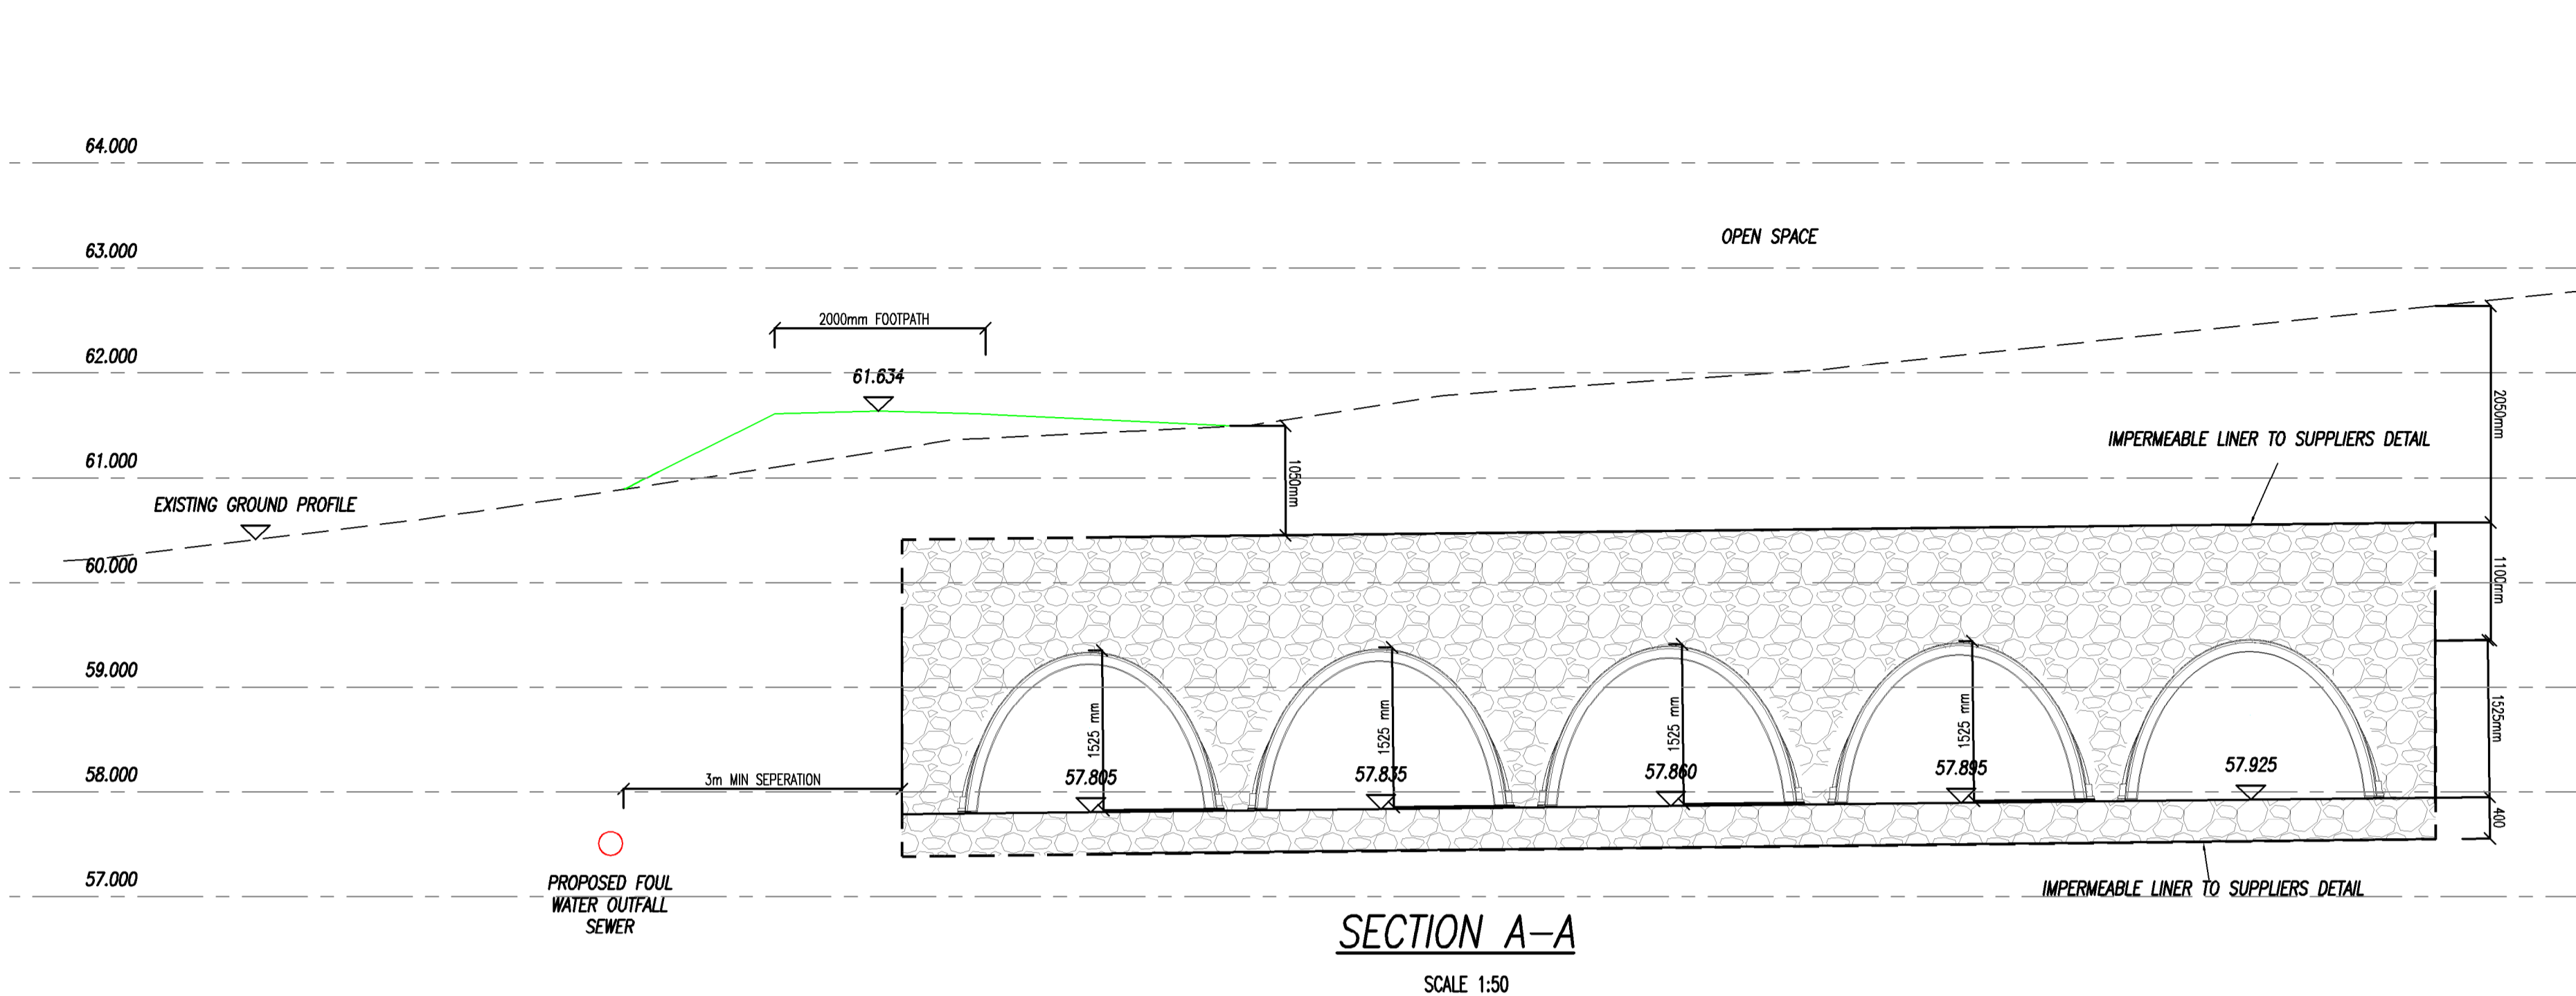

15/08/21	ISSUED FOR ADDITIONAL INFORMATION	NS	RM
REV. DATE	AMENDMENT	DRN	APPD
STATUS			
PLANNING			
BLOCK 8, EASTPOINT BUSINESS PARK, ALFIE BYRNE ROAD, DUBLIN D03 H3F4 IRELAND. Tel: (01) 664 8900 Email: info@waterman-moylan.ie www.waterman-moylan.ie			
CLIENT KNOCKRABO INVESTMENTS DAC			
ARCHITECT OMP ARCHITECTS			
PROJECT			
PHASE 2 RESIDENTIAL DEVELOPMENT AT KNOCKRABO, Mt. ANVILLE Rd. DUBLIN 14			
TITLE			
ATTENUATION TANK DETAILS			
DRAWN	DESIGNED	APPROVED	DATE
NS	NS		SEP 2021
SCALE	JOB NO.	DRG. NO.	REVISION
AS SHOWN	20-086	P127	