






SECTION AA

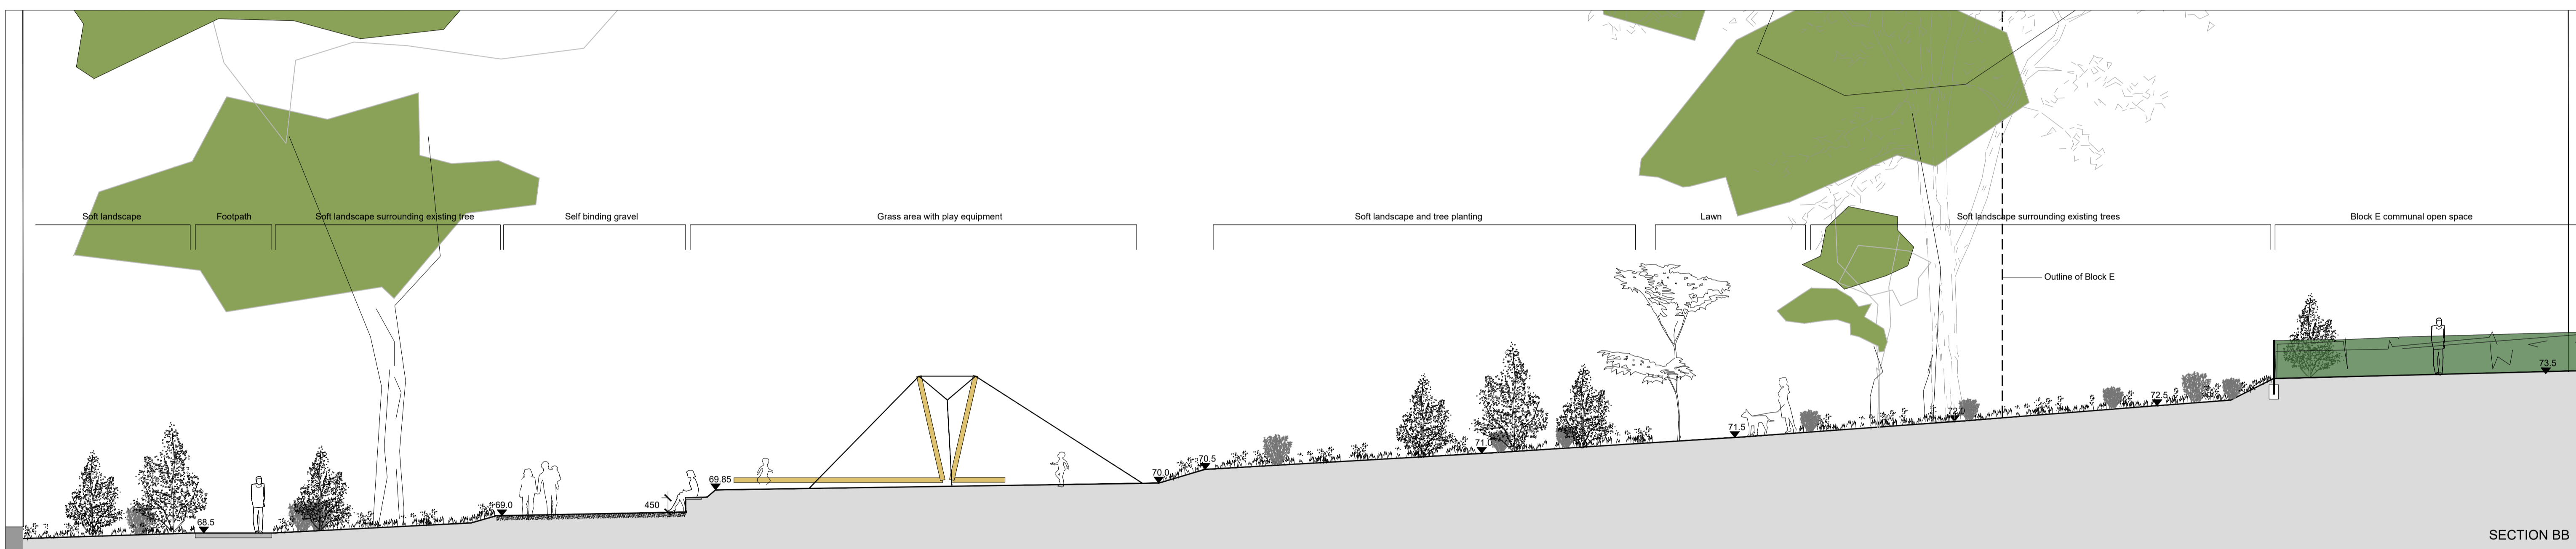

SECTION BB

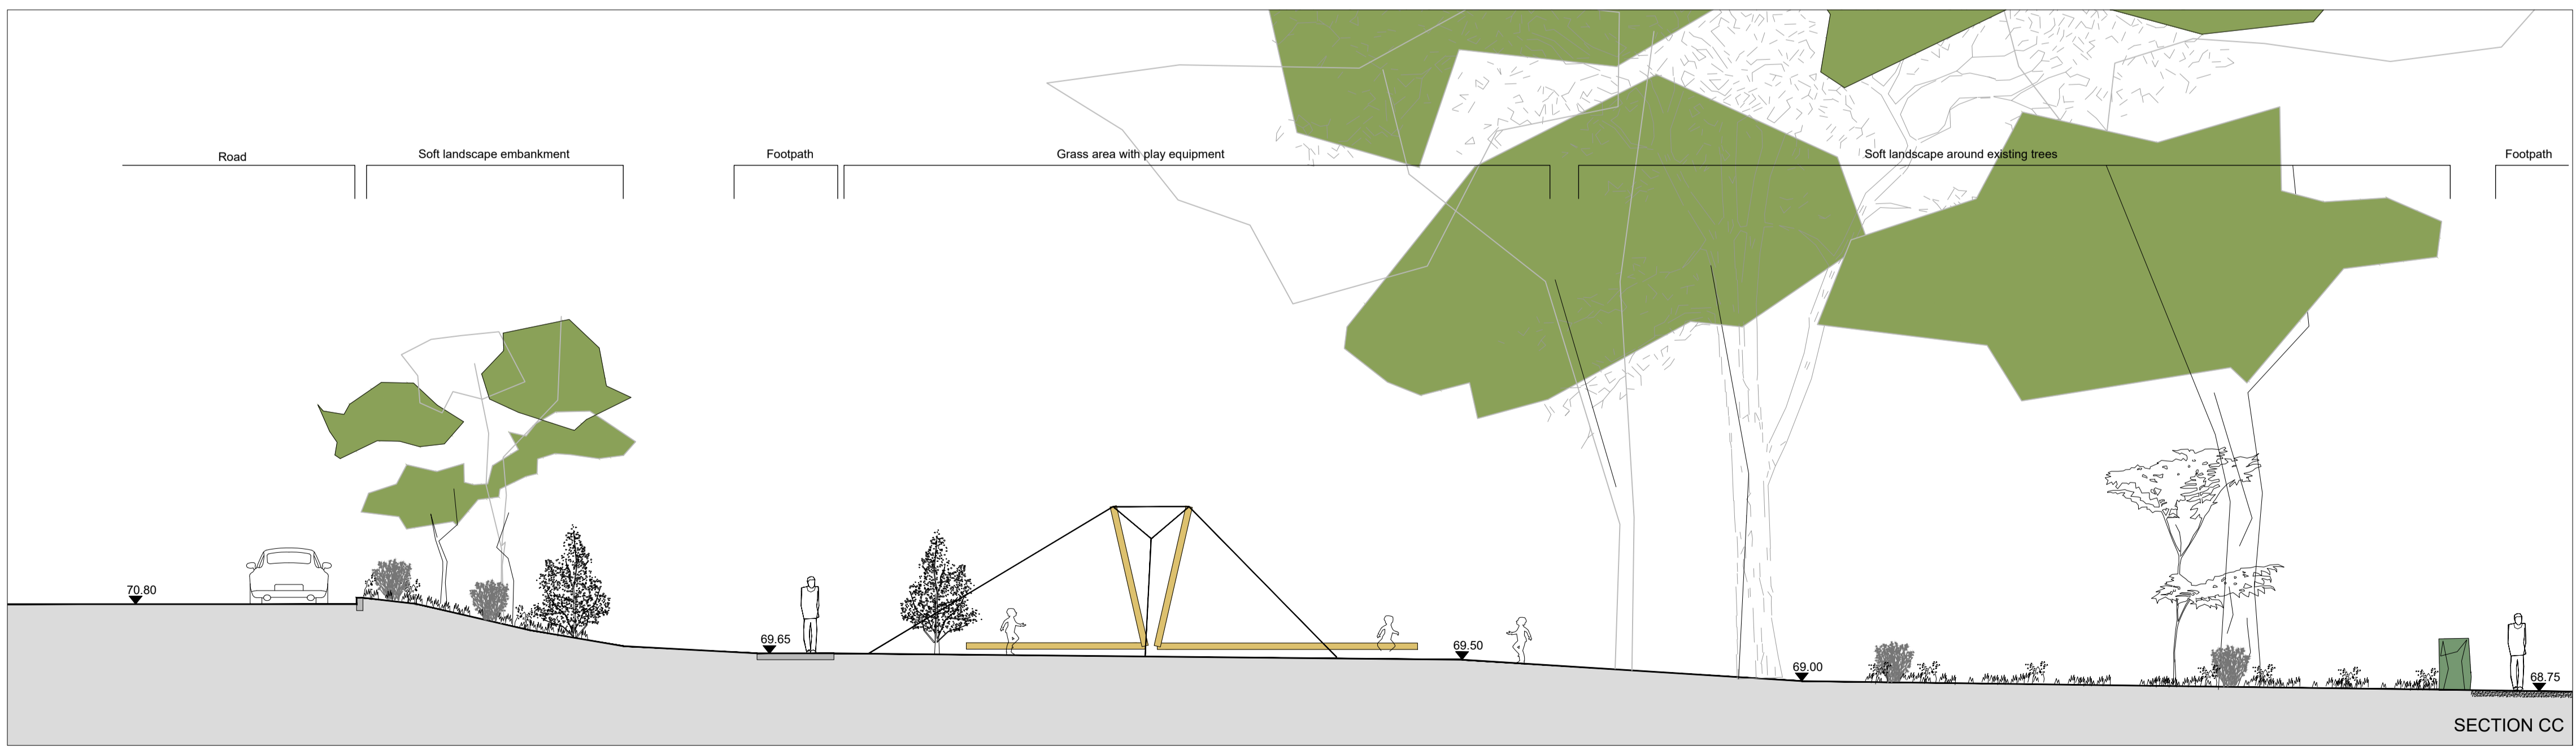

SECTION CC

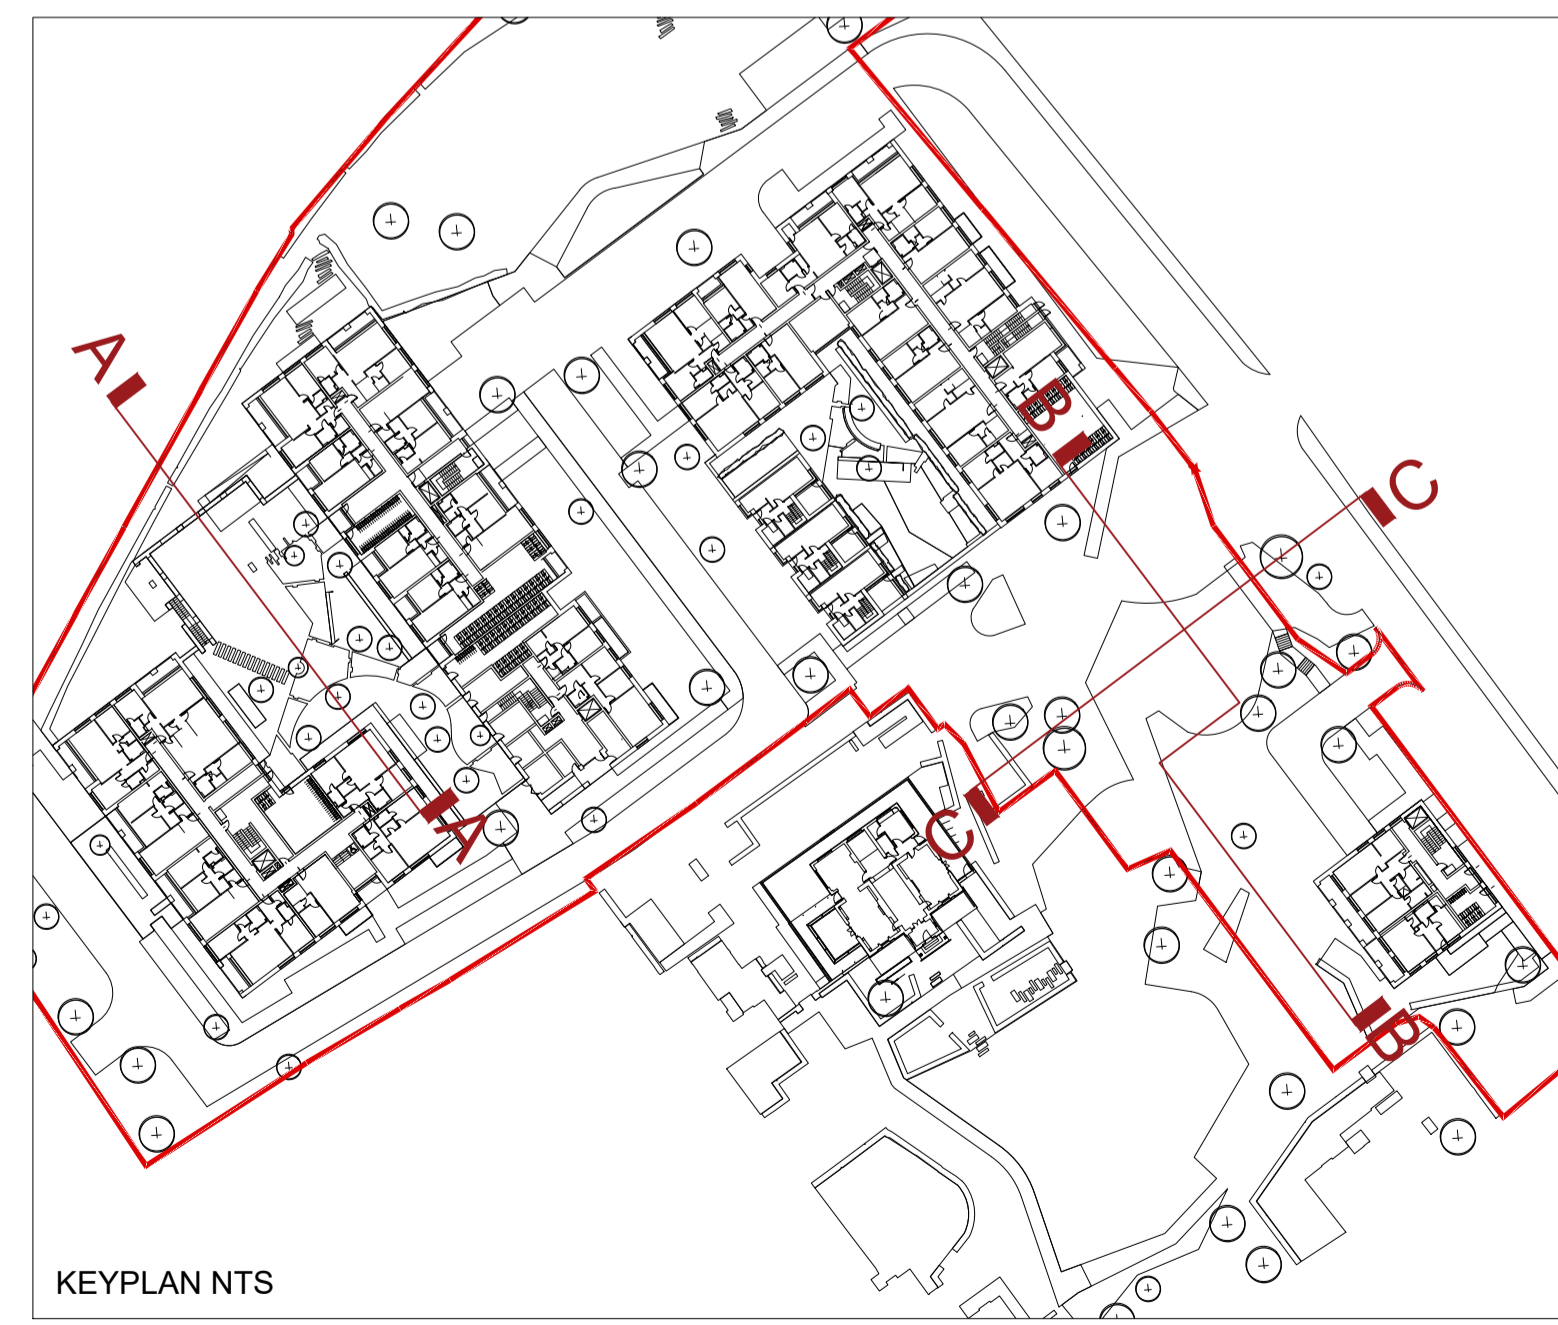

KEYPLAN NTS

This drawing is the copyright of the Landscape Architect. Unless otherwise stated all dimensions are in millimetres. Where dimensions are not given, drawings must not be scaled and the matter must be referred to the Landscape Architect. If the drawing includes conflicting details/dimensions the matter must be referred to the Landscape Architect. All dimensions must be checked on site. The Landscape Architect must be informed, by the Contractor, of any discrepancies before work proceeds.

NOTES:

DATE	REV	DESCRIPTION	DRAWN BY	CHECKED BY
-	-	-	-	-
-	-	-	-	-
-	-	-	-	-
-	-	-	-	-

DERMOT FOLEY LANDSCAPE ARCHITECTS		MALPAS STREET BLACKPITTS D08 D056 IRELAND		T+353 1 4565148 WWW.DERMOTFOLEY.COM	
CLIENT: KNOCKRABO INVESTMENTS DAC		PROJECT: KNOCKRABO PHASE 2		DRAWING: LANDSCAPE SECTIONS	
PROJECT NO: F1.04		SCALE: 1:200	SHEET SIZE: A1	DRAWN BY: KJ	CHECKED BY: MC
1st ISSUE: 18.10.2021		ISSUE STATUS: PLANNING		DRAWING NO: F1.04-DR-201	REVISION: -
					NORTH