


① Block F NE Elevation
1: 200



② Block F NW Elevation
1: 200



③ Block F SE Elevation
1: 200

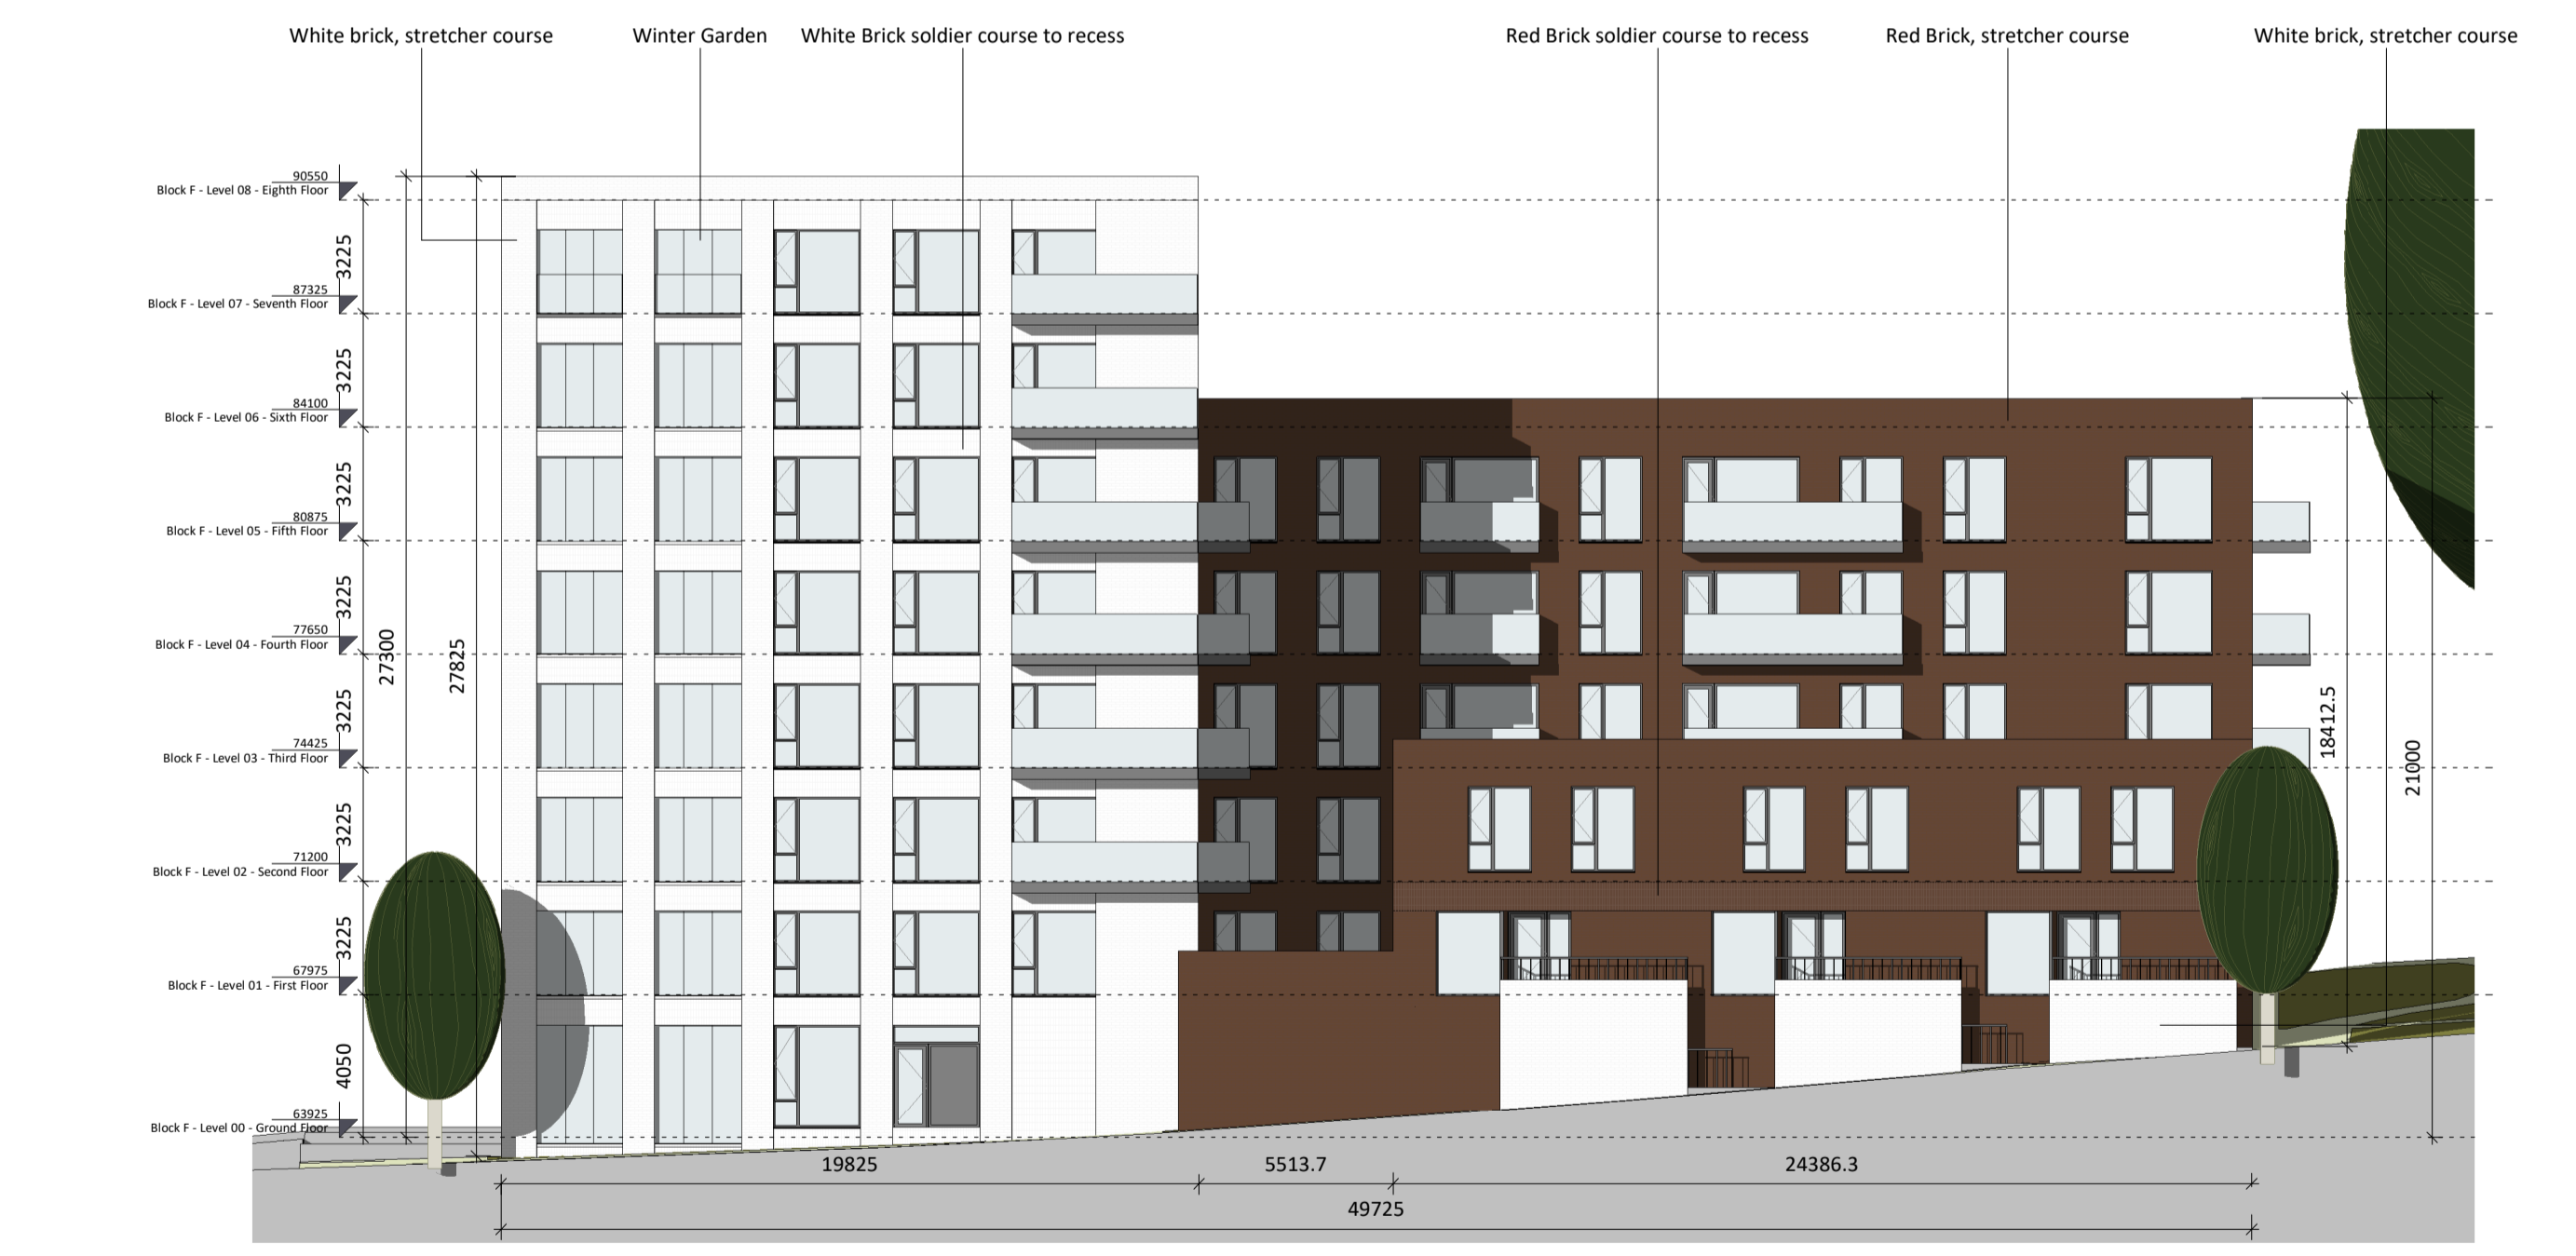

④ Block F SW Elevation
1: 200

Block F Elevations


Ordnance Survey Ireland License CYAL50165736

All levels (in meters) are related to Malin head datum. All dimensions in millimeters. Figured dimensions only are to be taken from this drawing.

Please refer to landscape architects drawings for landscape proposals and boundary treatments.

Please refer to engineers drawings for road levels, site services and any other engineering proposals.

OS MAP REF: DN022, DN023,
ITM Centre Point Co-ordinate: X, Y =
718411.0, 728710.0

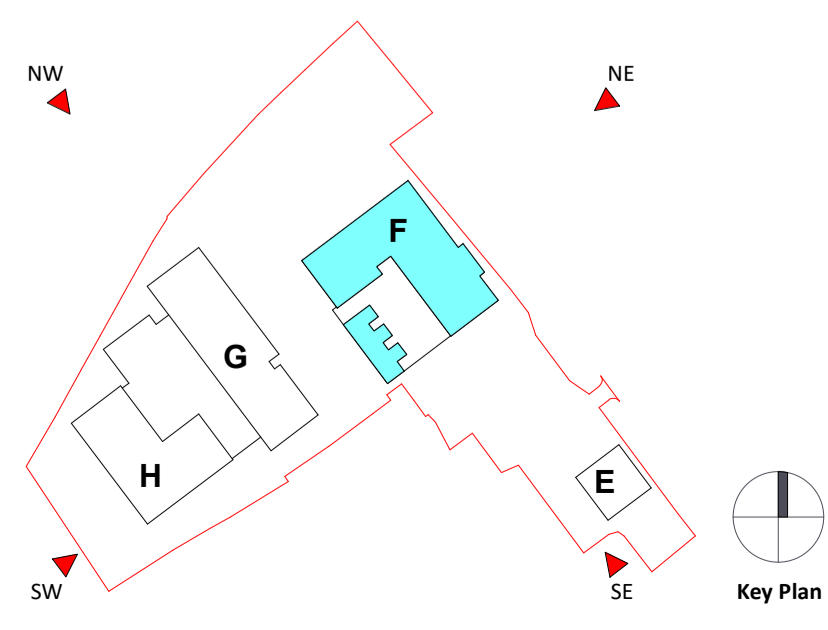

Revision Description	Date	Rev. No.	Issued by
Planning Consultant Review	08-02-2021	1	CC/AN
Pre-Application Submission to ABP	17-02-2021	2	CC/AN
Legal Review	08-10-2021	3	AN
Planning	29-10-2021	4	AN

omahony pike

architecture | urban design
email: info@omahonypike.com
tel: +353 1 202 7400
fax: +353 1 283 0822
www.omahonypike.com

Dublin
The Chapel
Mount St. Anne's
Milltown, Dublin 6
D06 XNS2 Ireland

Cork
One South Mall
Cork City
Co. Cork
T12 CCN3 Ireland

Project Code: 1307F
Project Lead: SD
Drawn By: CC/AN
Job No.: 1307F
Purpose: Planning

Scale @ A1: 1 : 200
Date: 29-10-2021
Revision: 4
Status: S0

Project: Knockrabo Phase 2
Location: Mt. Anville Road, Dublin 14
Client: KIDAC

Drawing Title: Block F Elevations
Drawing No.: 1307F-OMP-F-XX-DR-A-2000

Figured dimensions only to be used. This drawing is copyright of O'Mahony Pike Architects Ltd. All information is shared as per approved use in accordance with ISO19650-2:2018, Table 5; Standard Codes for Suitability of Models and Documents and the BEP. If the 'Status' field is empty, this information has been shared at S0 - WIP.

Source File: 2019-OMP-RVT-XX-M3-2-0001.rvt