



1 Block F Section 1
1:200

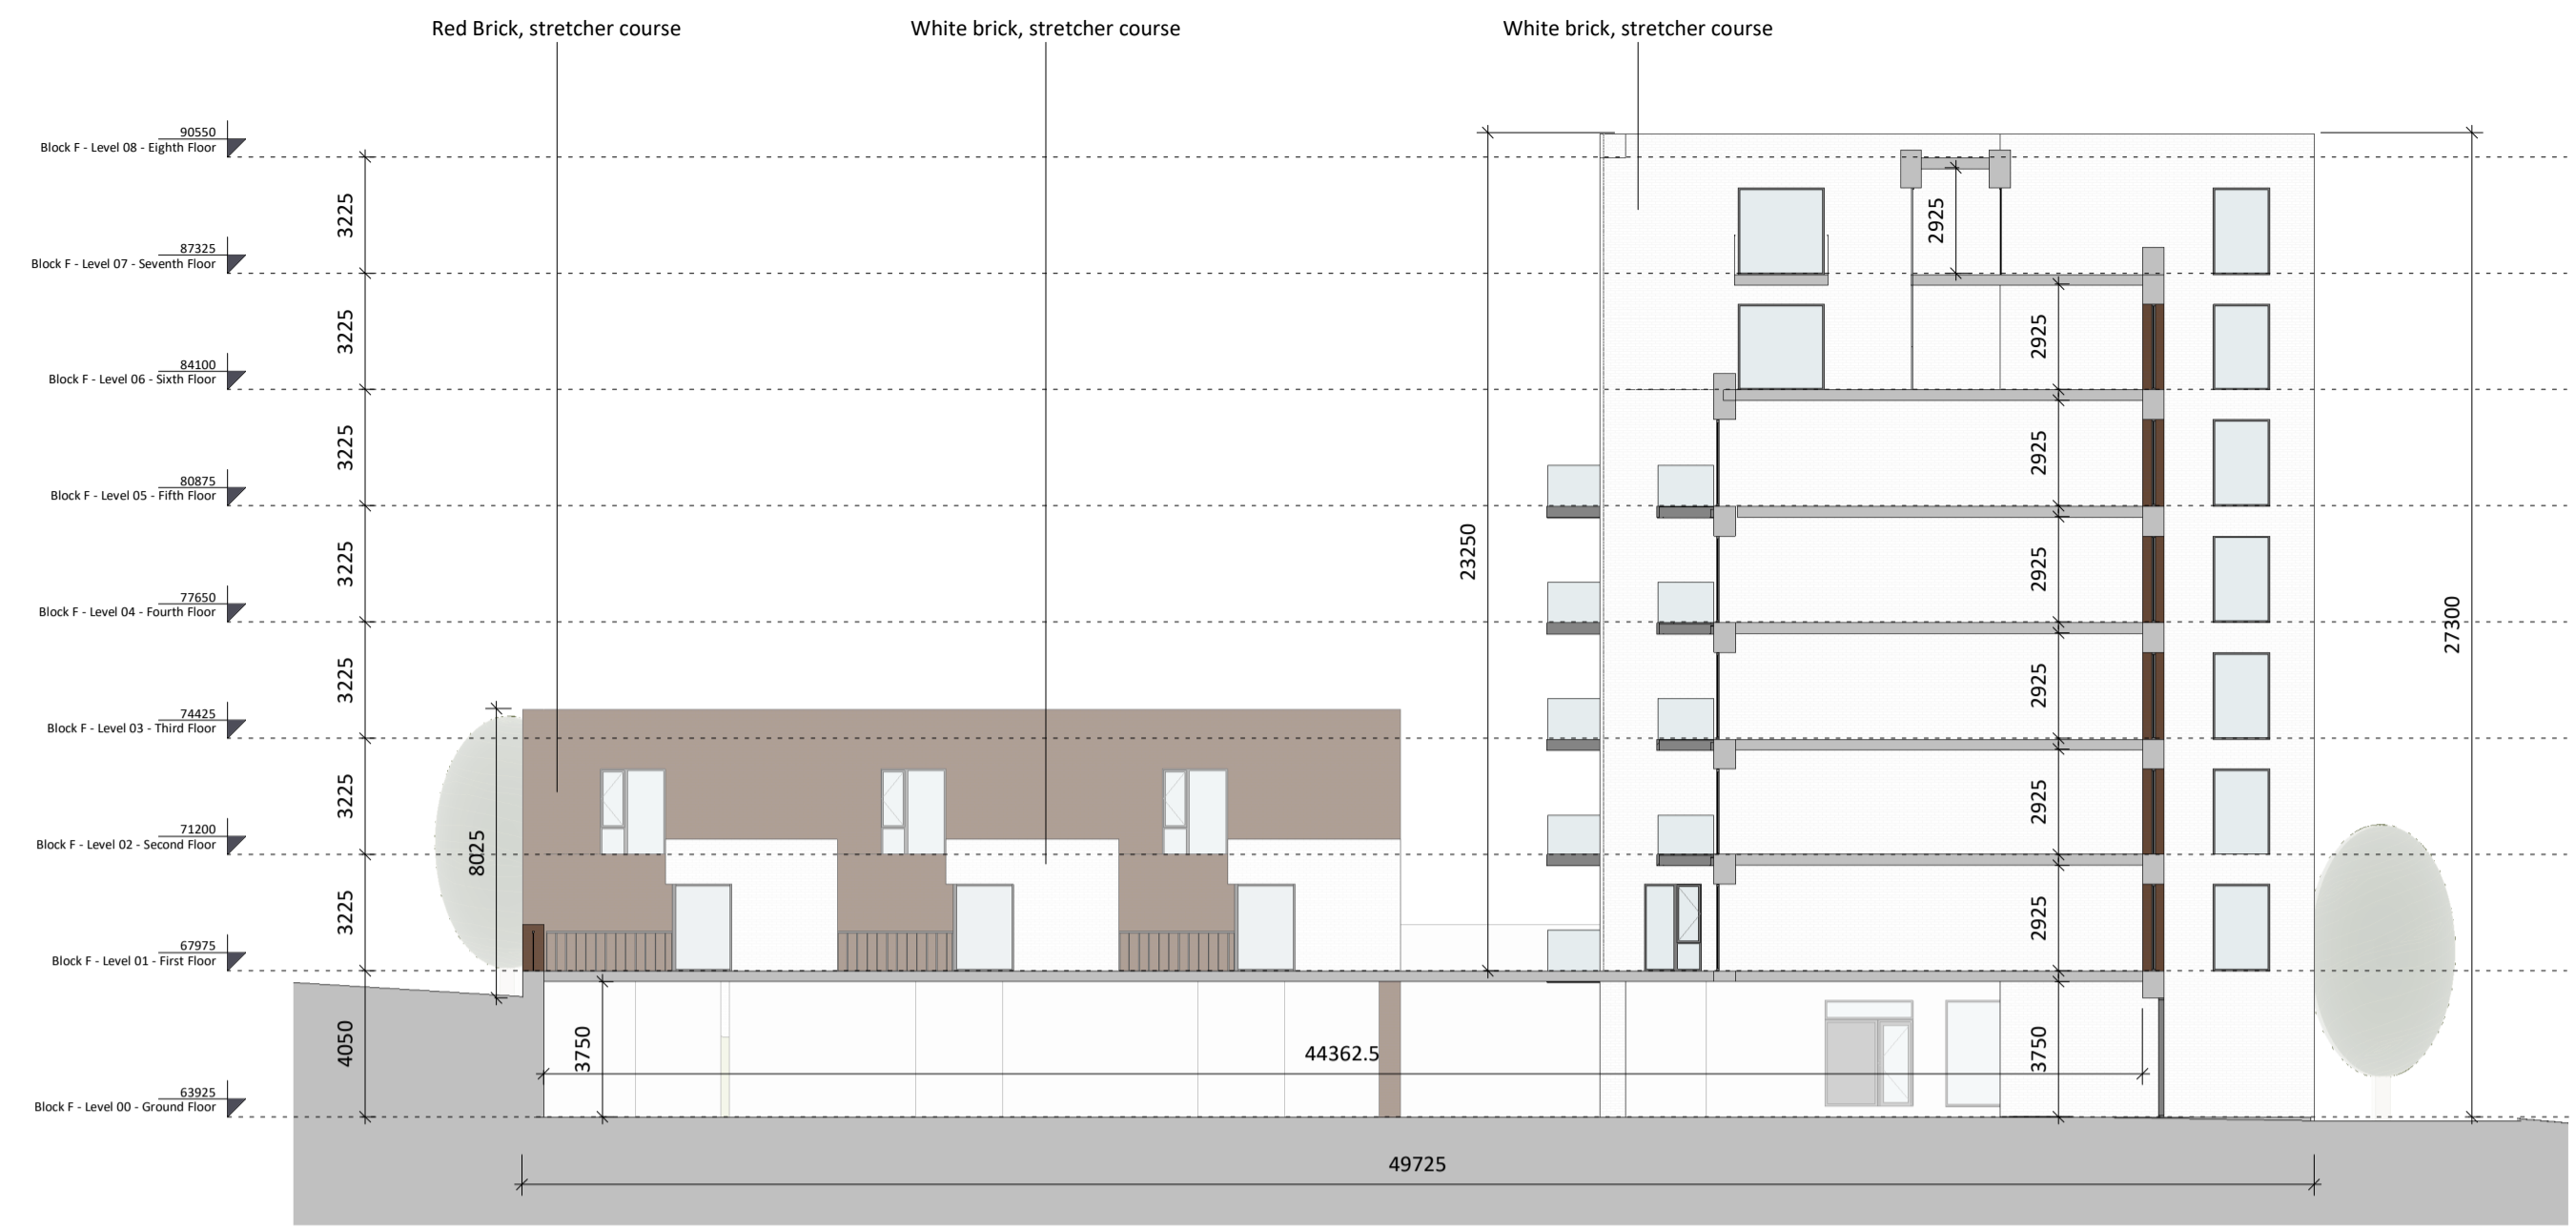

2 Block F Section 2
1:200



3 Block F Section 3
1:200

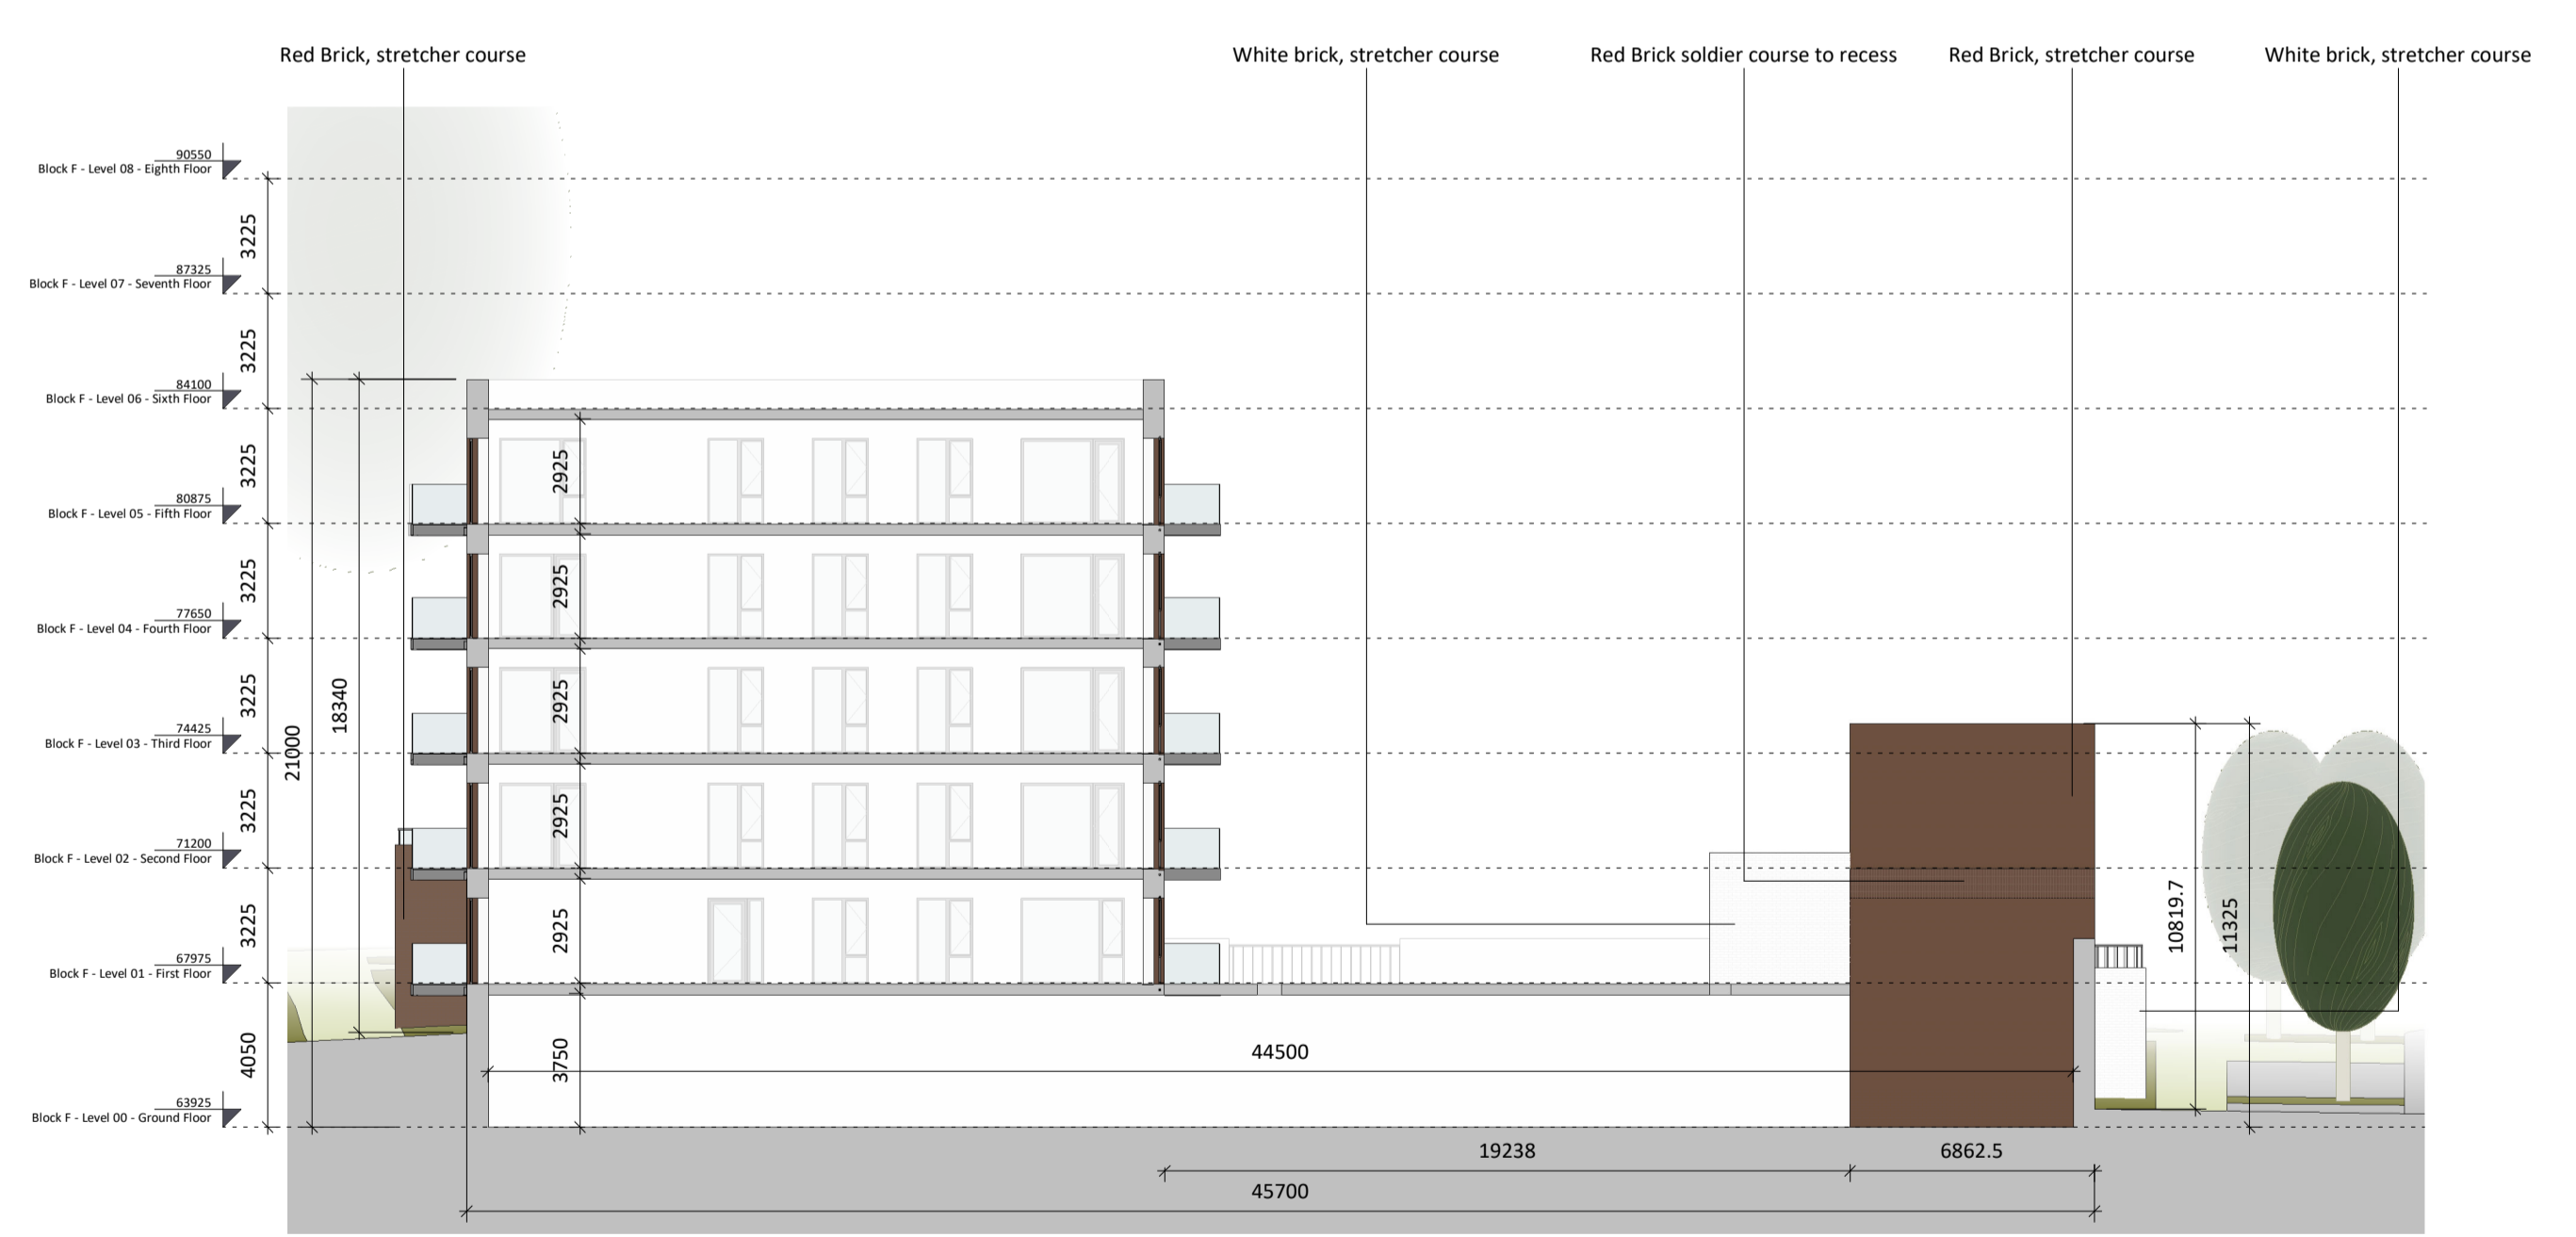

4 Block F Section 4
1:200


Block F Sections

Ordnance Survey Ireland License CYAL50165736

All levels (in meters) are related to Malin head datum. All dimensions in millimeters. Figured dimensions only are to be taken from this drawing.

Please refer to landscape architects drawings for landscape proposals and boundary treatments.

Please refer to engineers drawings for road levels, site services and any other engineering proposals.

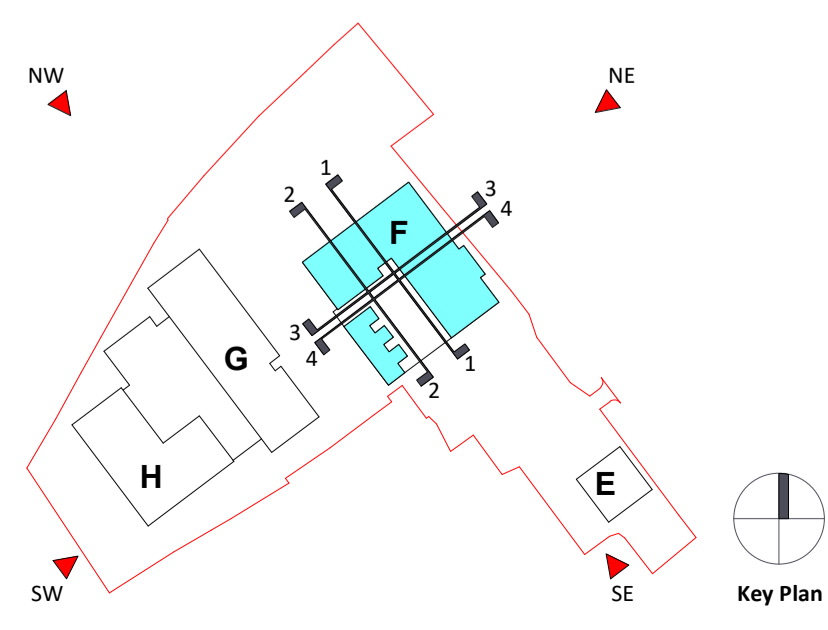

Revision Description	Date	Rev. No.	Issued by
Planning Consultant Review	08-02-2021	1	CC/AN
Pre-Application Submission to ABP	17-02-2021	2	CC/AN
Legal Review	08-10-2021	3	AN
Planning	29-10-2021	4	AN

Figured dimensions only to be used. This drawing is copyright of O'Mahony Pike Architects Ltd. All information is shared as per approved use in accordance with ISO19650-2:2018, Table 5; Standard Codes for Suitability of Models and Documents and the BEP. If the 'Status' field is empty, this information has been shared at 50 - WIP.

omahony pike

architecture | urban design
 email: info@omahonypike.com
 tel: +353 1 202 7400
 fax: +353 1 283 0822
 www.omahonypike.com

Dublin
 The Chapel
 Mount St. Anne's
 Milltown, Dublin 6
 D06 XNS2 Ireland

Cork
 One South Mall
 Cork City
 Co. Cork
 T12 CCN3 Ireland

Project Code: 1307F
 Project Lead: SD
 Drawn By: CC/AN
 Job No.: 1307F
 Purpose: Planning

Scale @ A1: 1:200
 Date: 29-10-2021
 Revision: 4
 Status: 50

Project: Knockrabo Phase 2
 Location: Mt. Anville Road, Dublin 14
 Client: KIDAC

Drawing Title: Block F Sections
 Drawing No.: 1307F-OMP-F-XX-DR-A-3001

Source File: 2019-OMP-RVT-XX-M3-2-001.rvt