



SITE SECTION G-G
SCALE 1:250




SITE SECTION H-H
SCALE 1:250

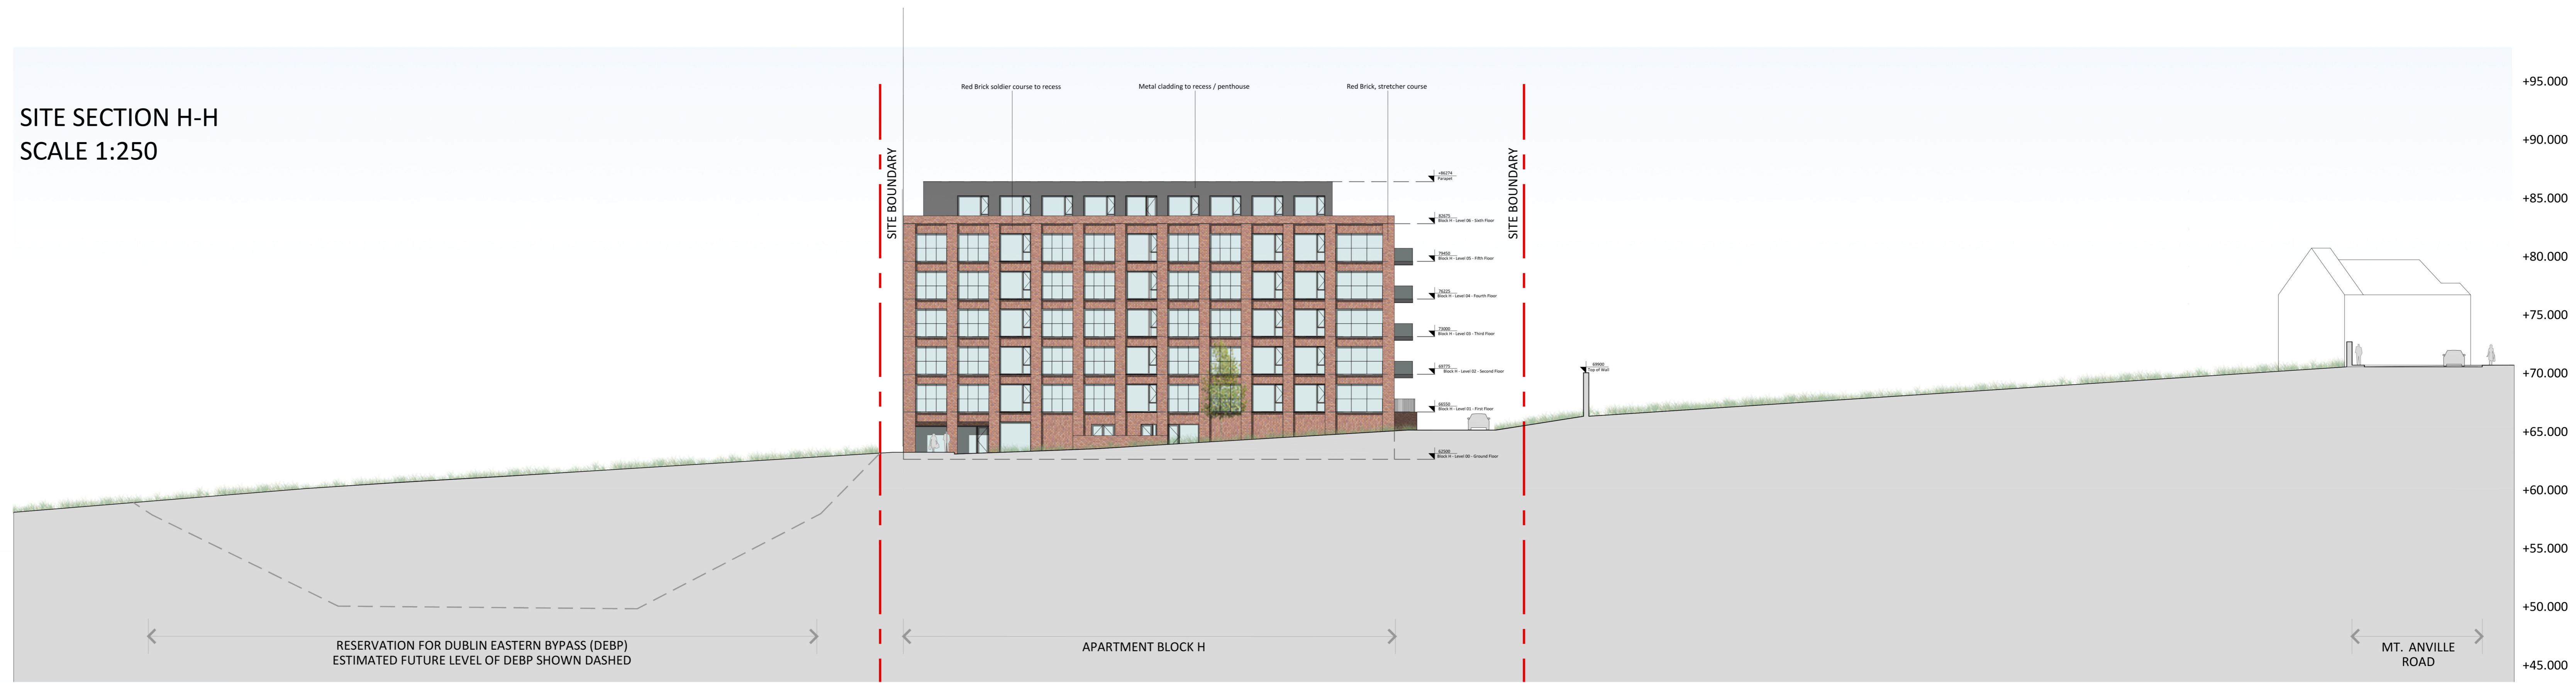


SITE SECTION I-I
SCALE 1:200

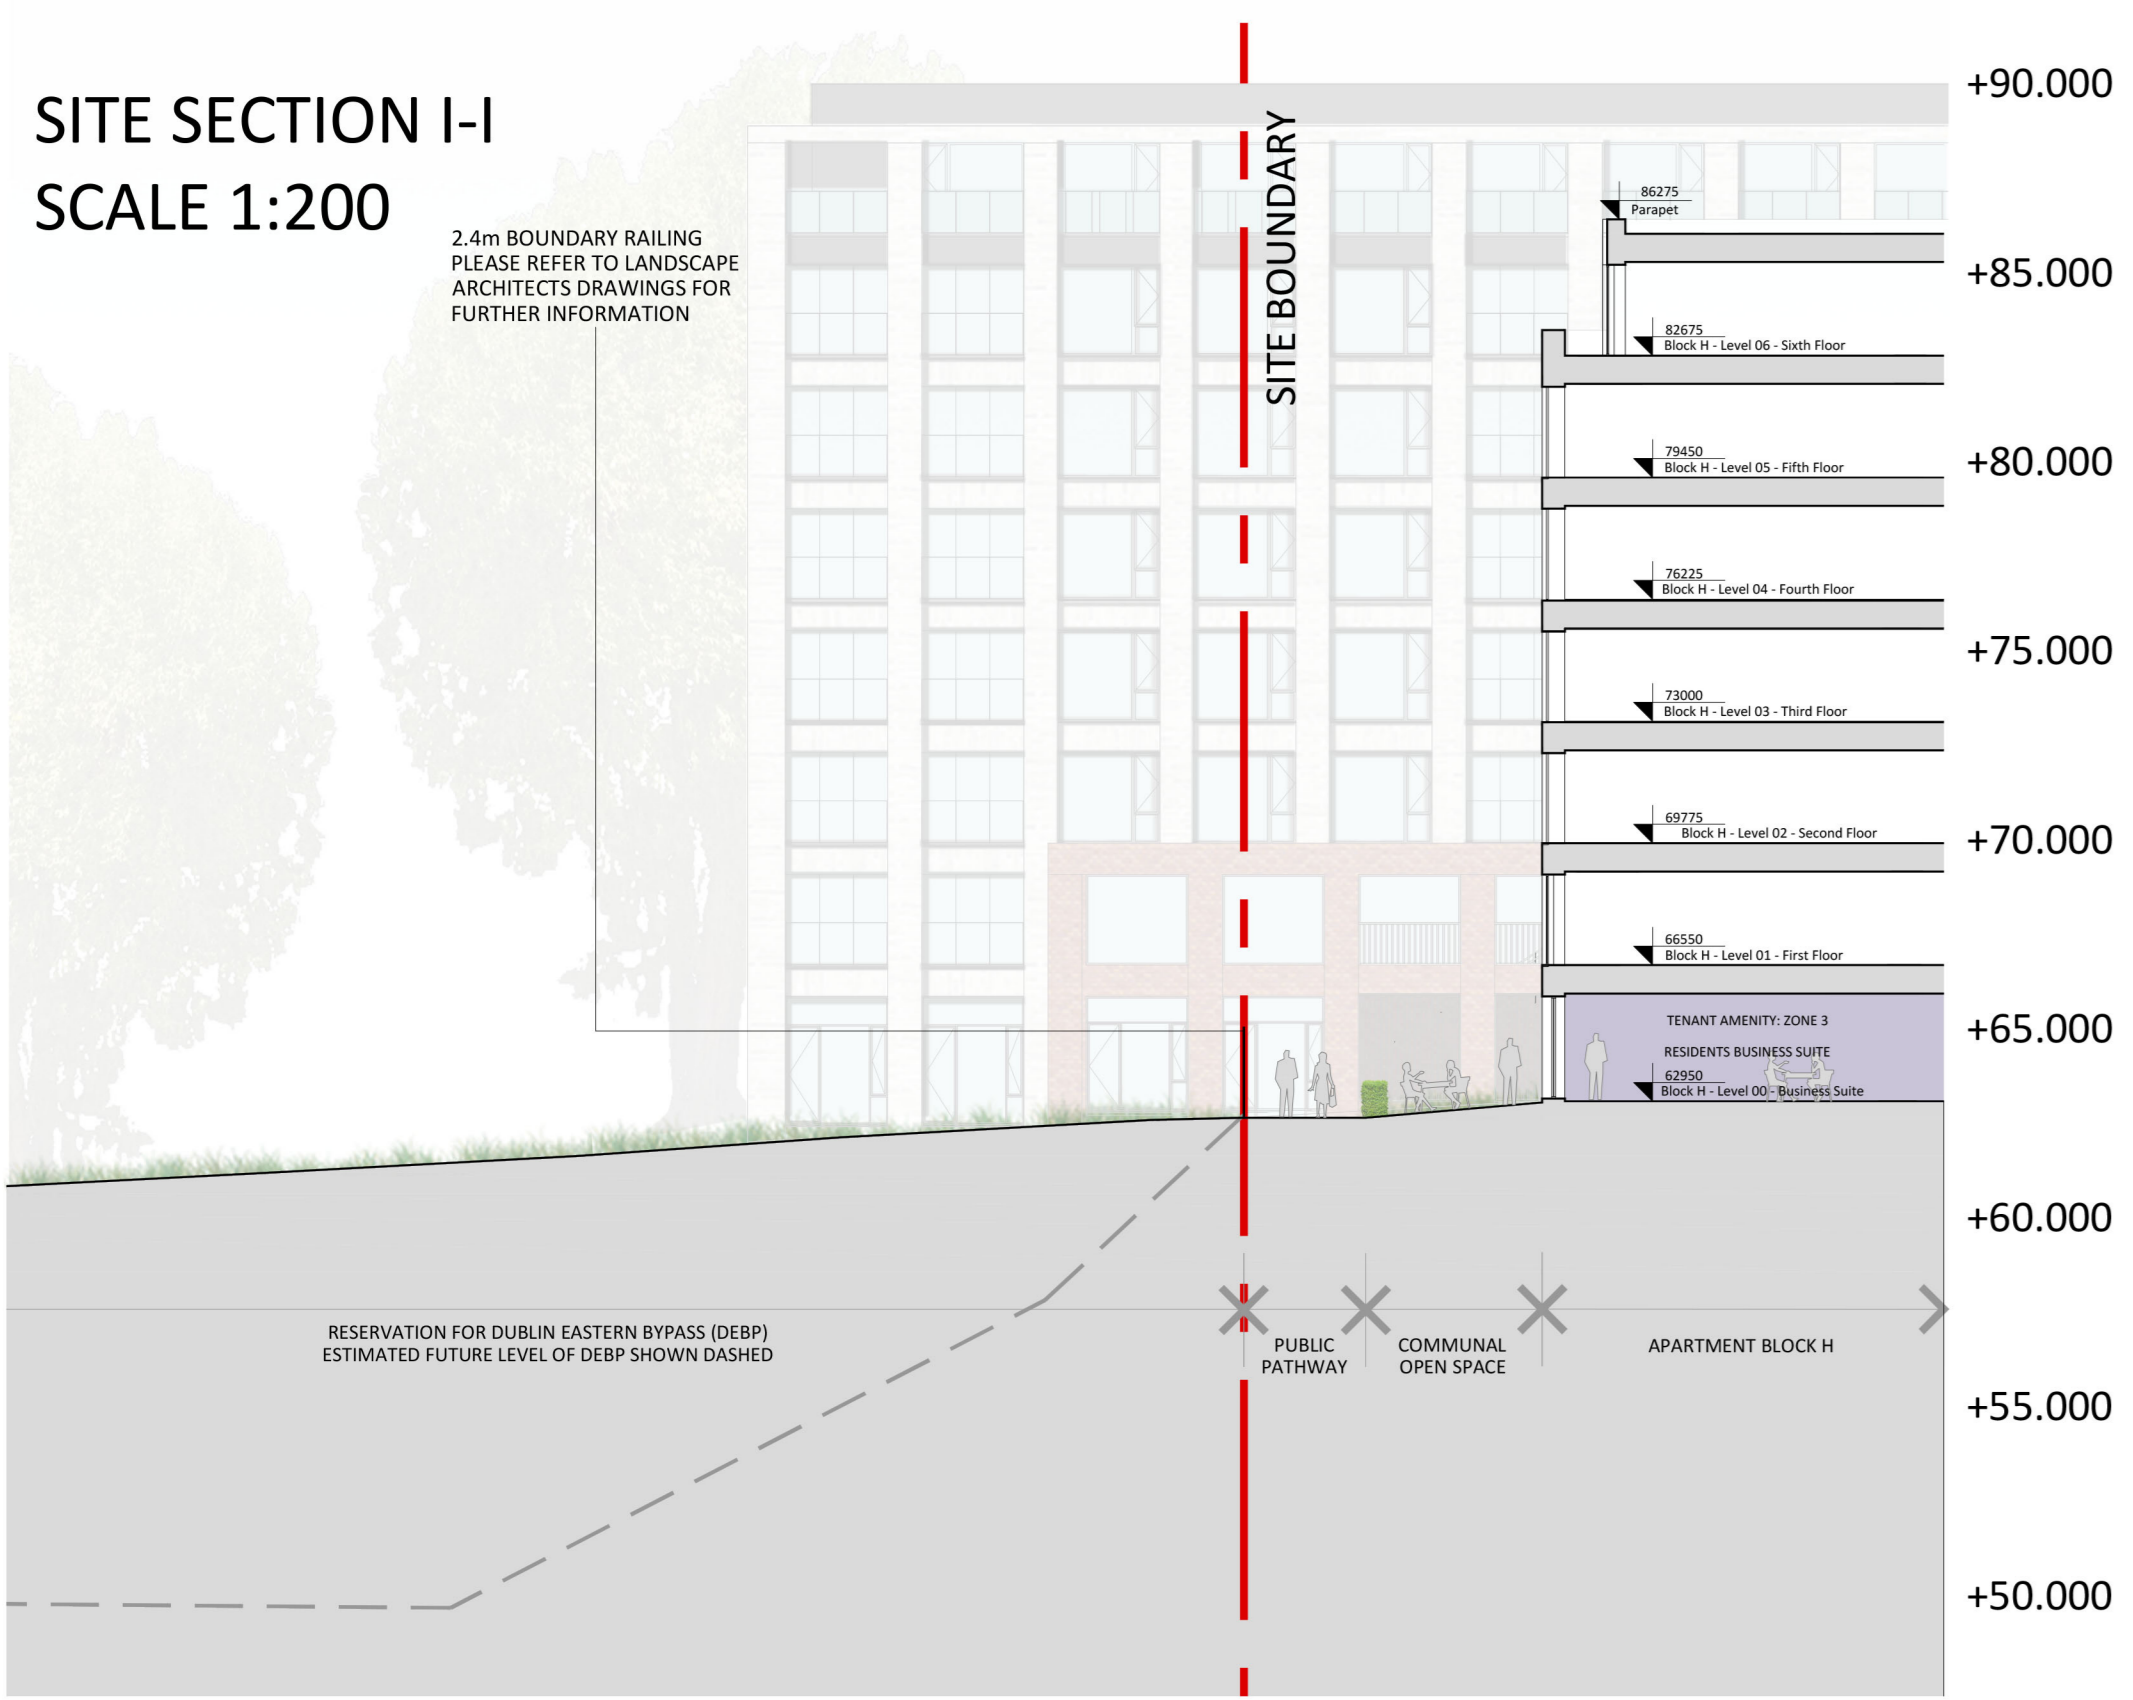


SITE SECTION J-J
SCALE 1:200

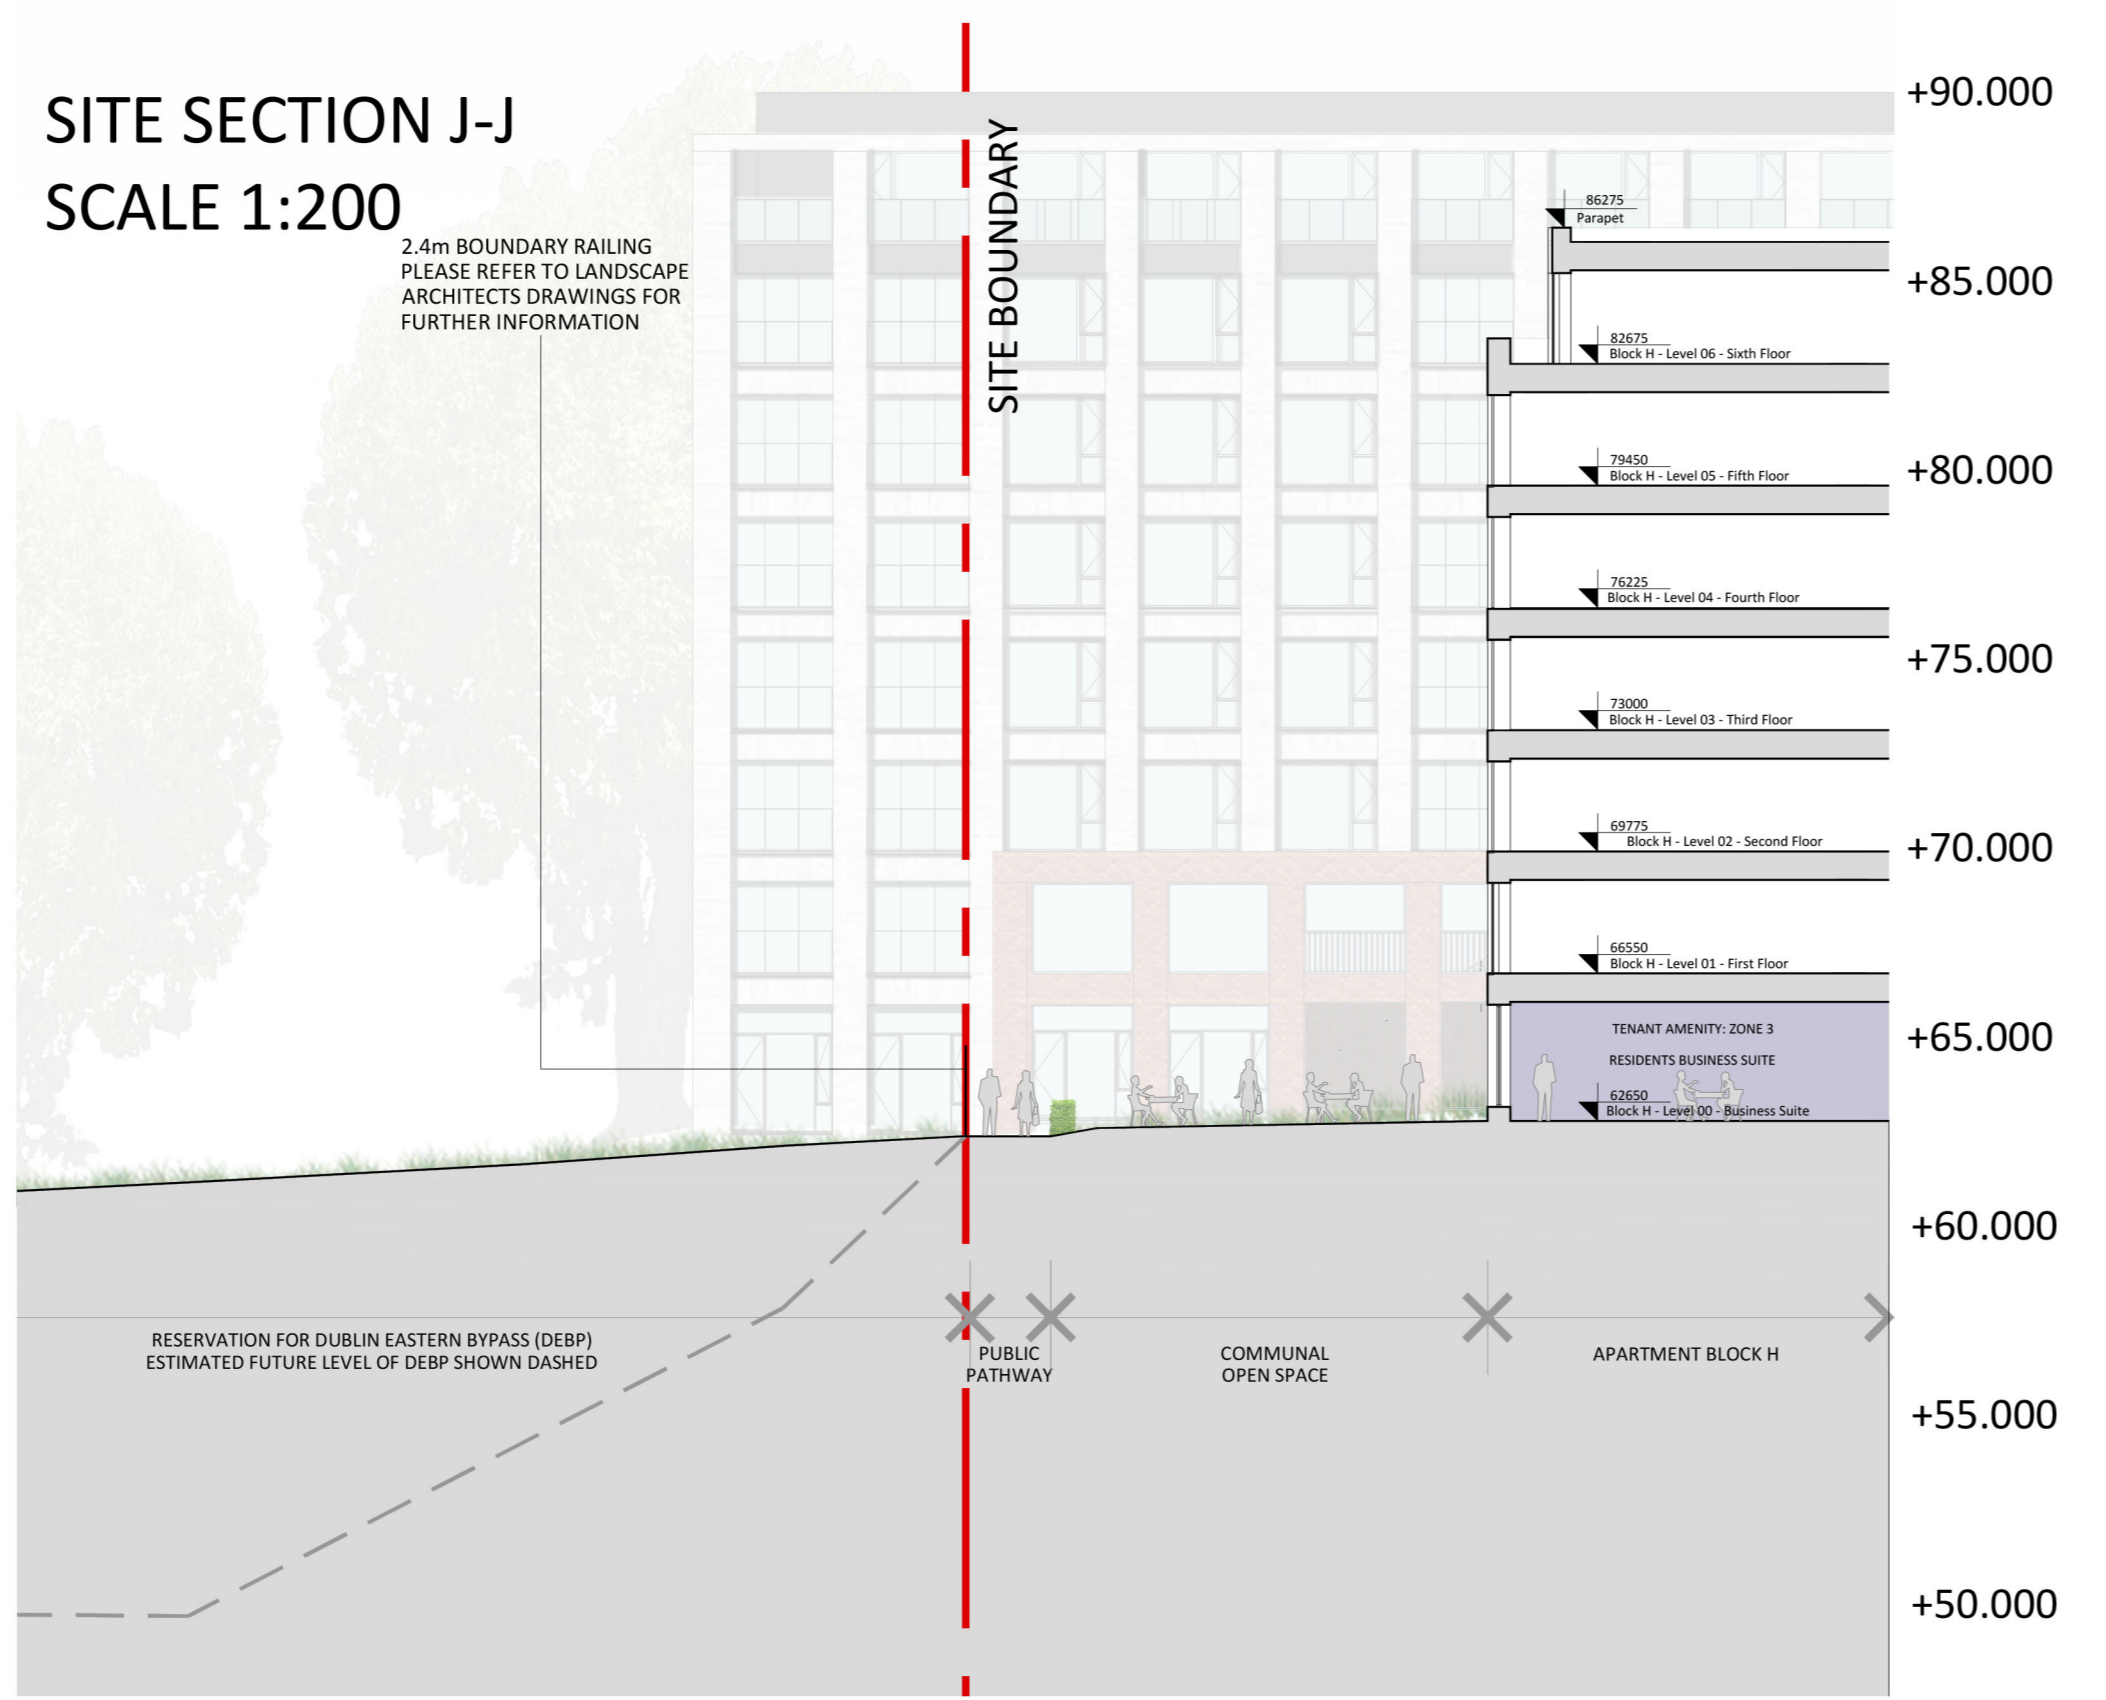

SITE SECTION K-K
SCALE 1:200

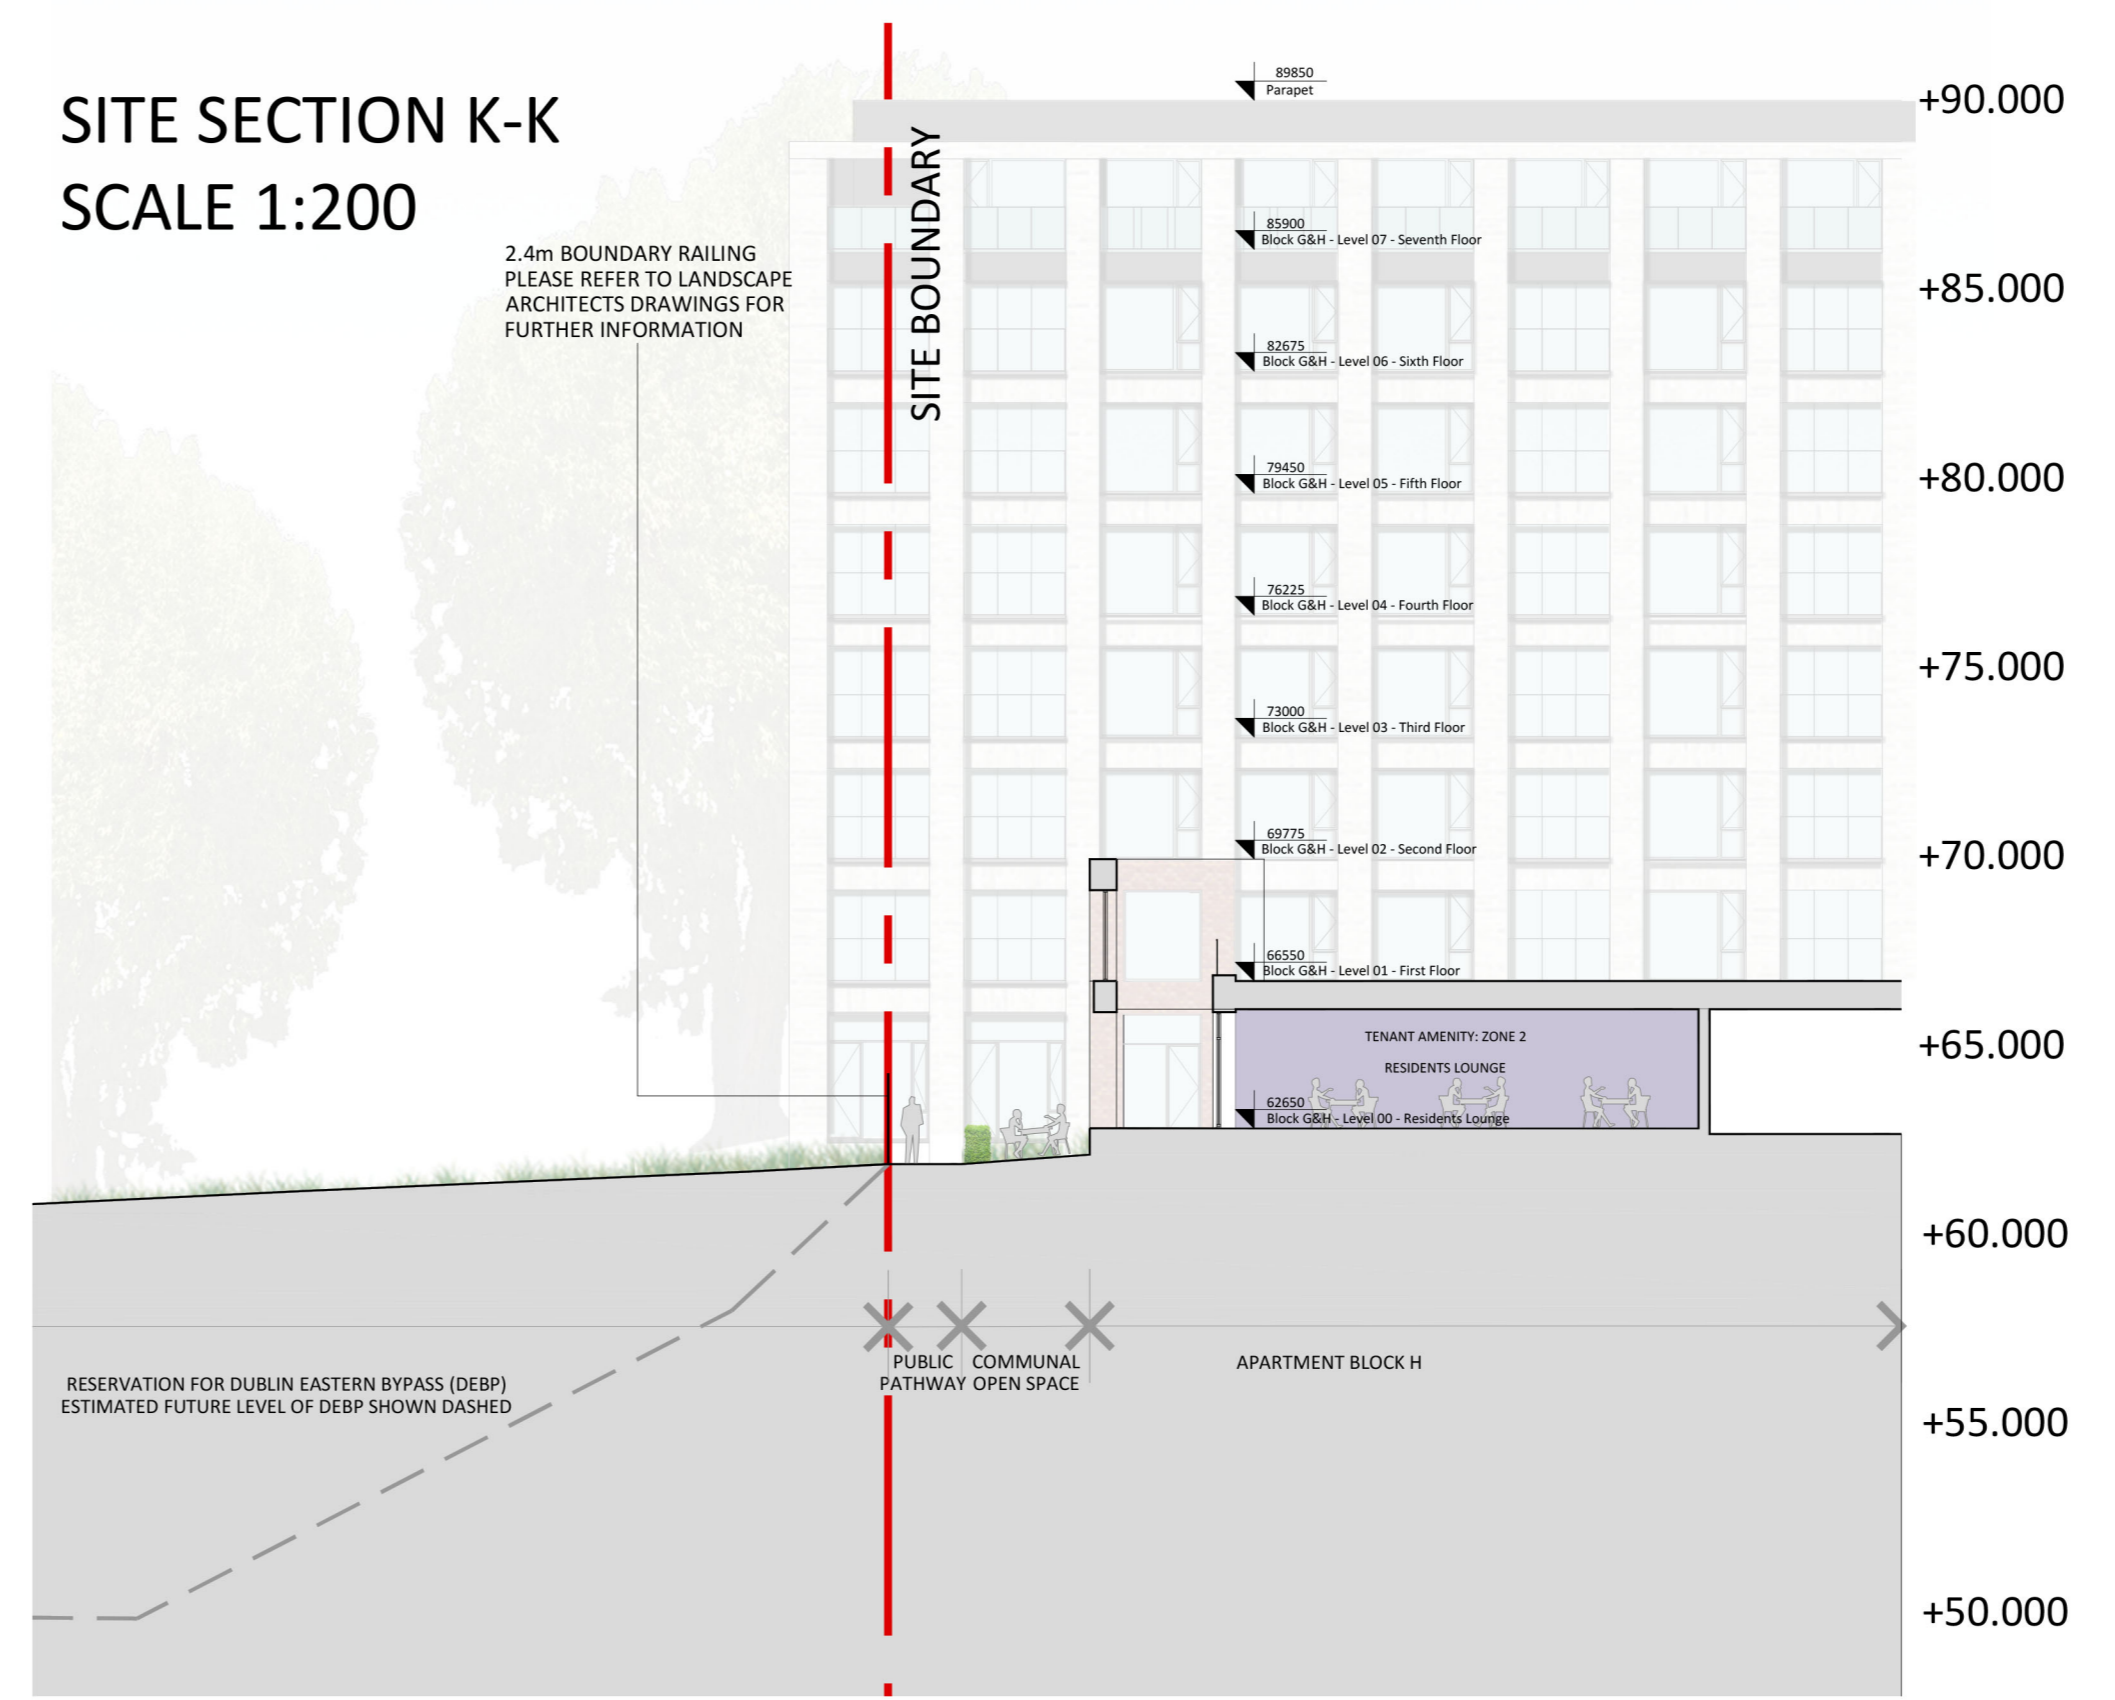


SITE SECTION L-L
SCALE 1:200

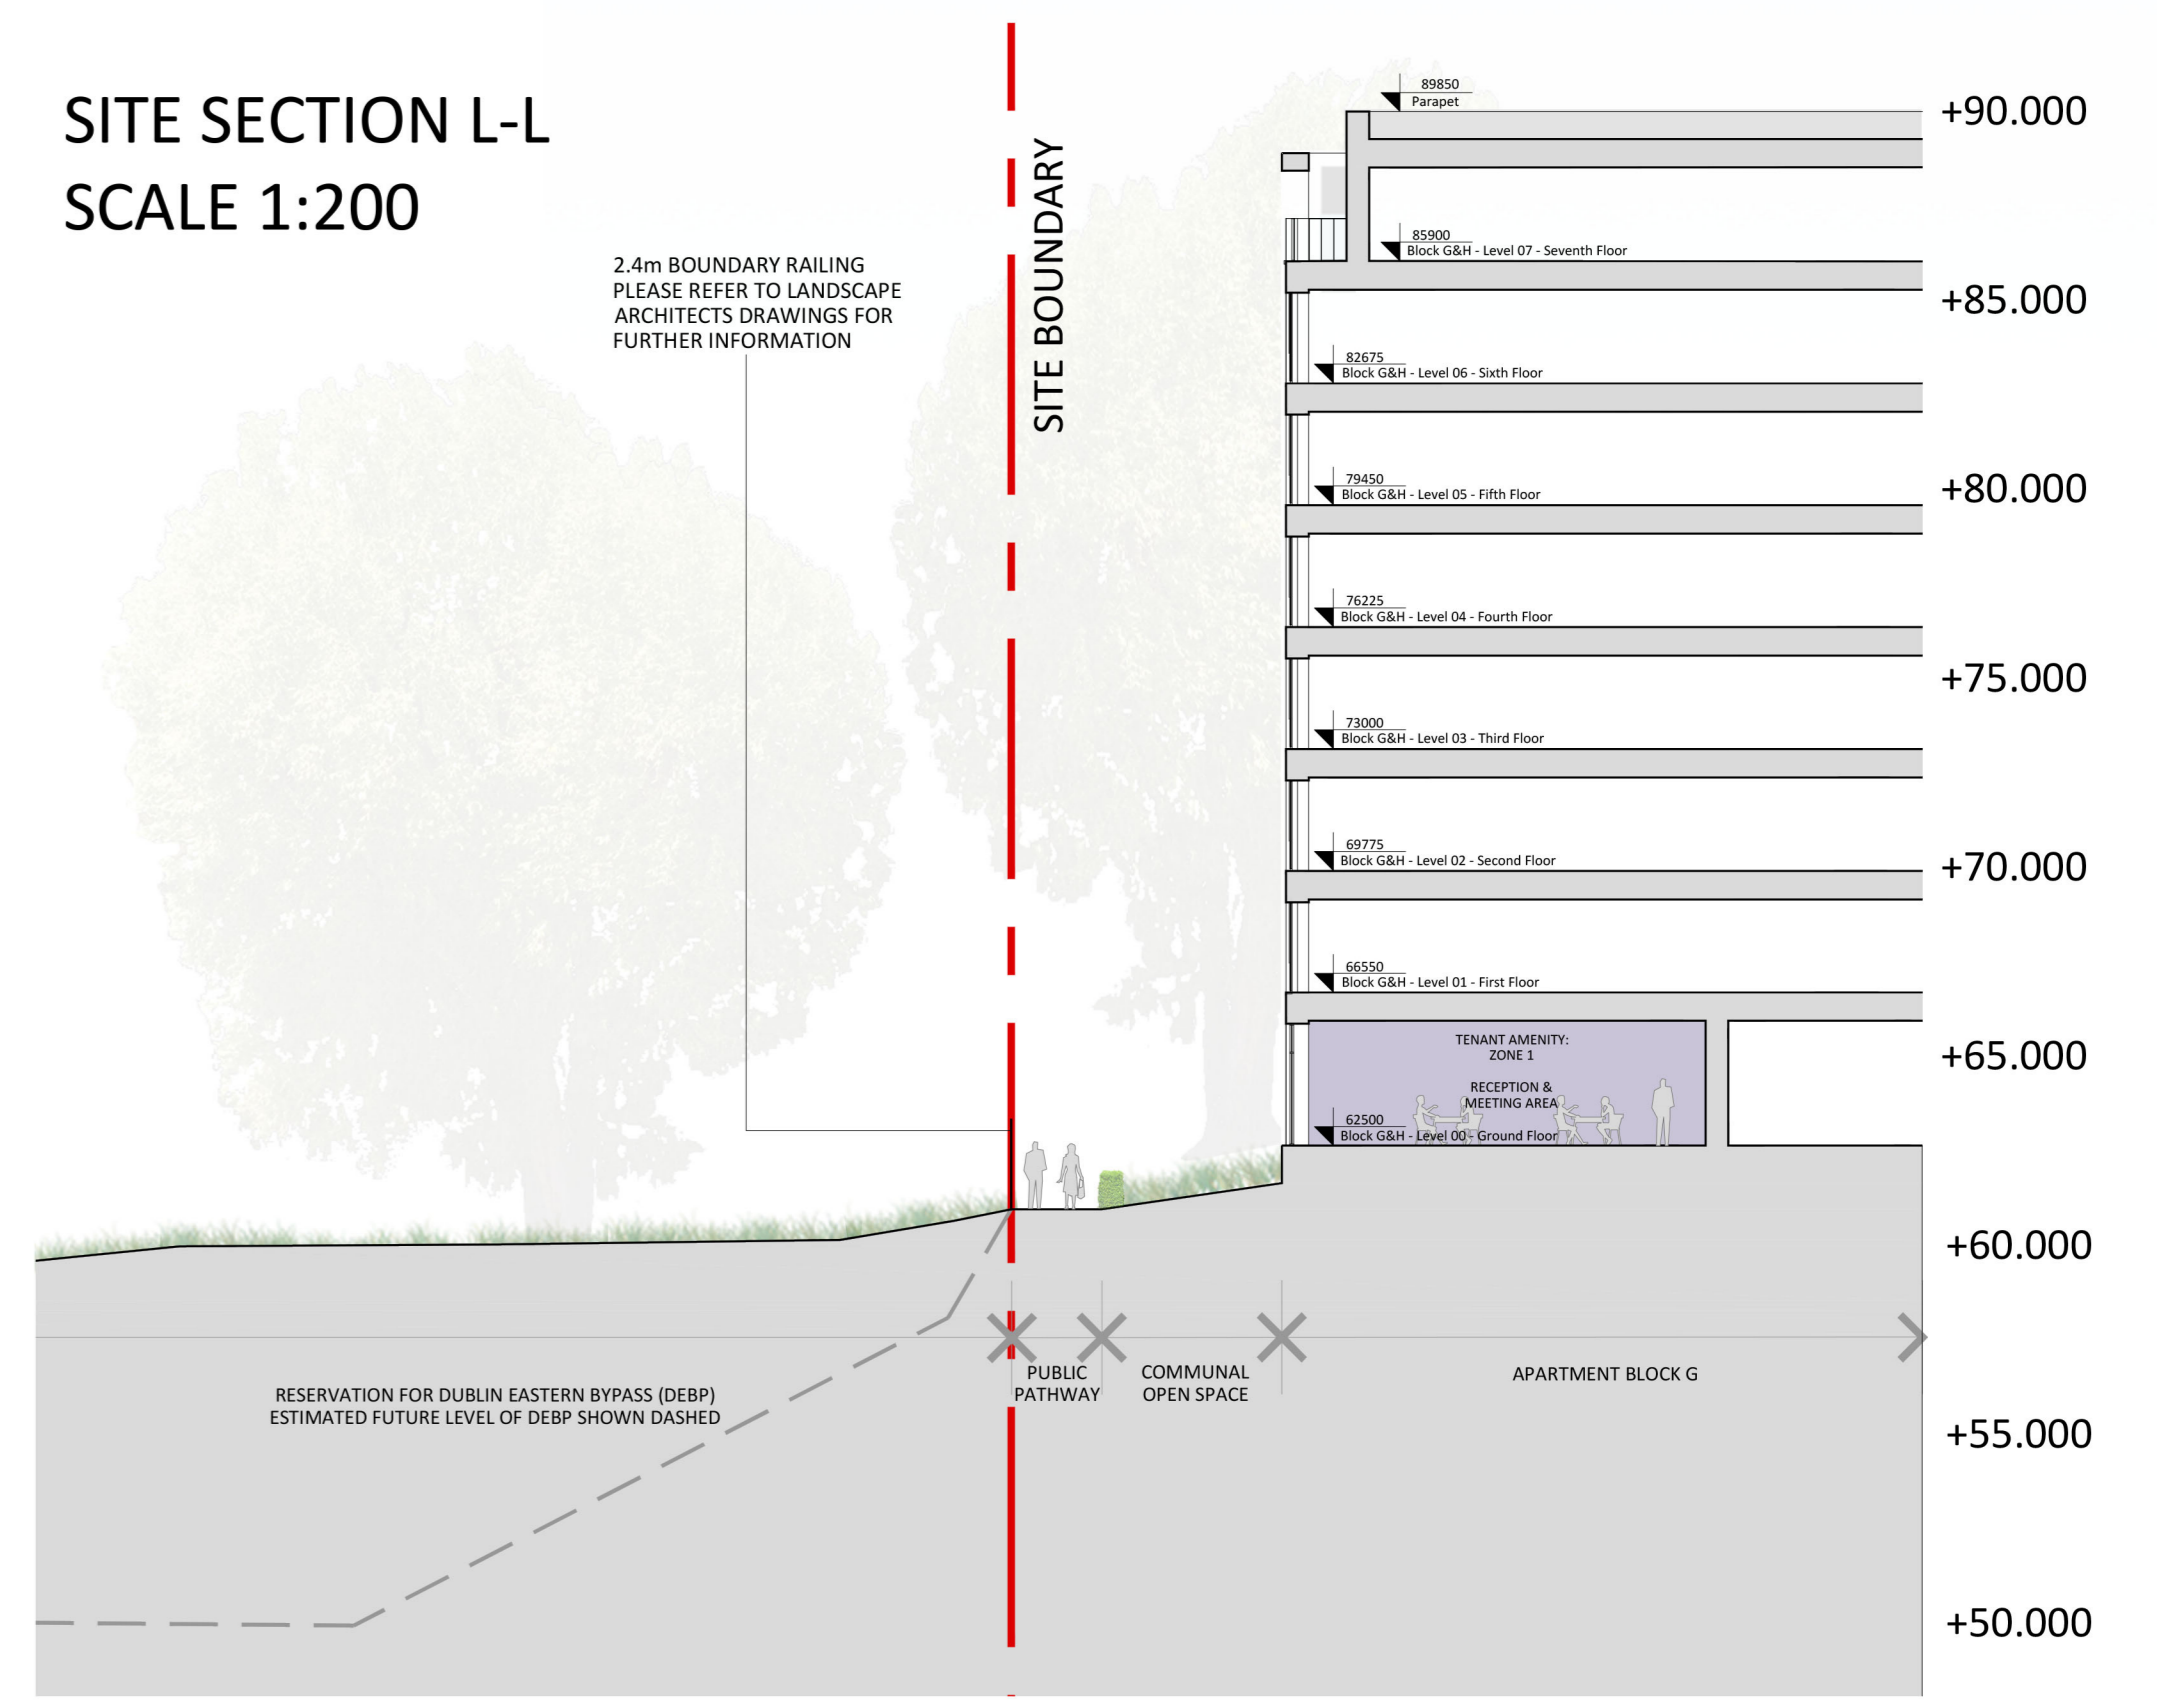

Site Sections 2

PLEASE REFER TO ENGINEER'S DRAWINGS FOR PROPOSED ROAD LEVELS & SITE SERVICES LAYOUT AND TO LANDSCAPE ARCHITECTS DRAWINGS FOR LANDSCAPING PROPOSALS & PROPOSED BOUNDARY TREATMENTS. ALL DIMENSIONS IN MILLIMETERS

OS MAP REF:
ORDNANCE SURVEY IRELAND LICENSE CYALS0165736
COPYRIGHT ORDNANCE SURVEY IRELAND AND GOVERNMENT OF IRELAND 2021
Historic 6th Latest Edition
Ordnance Survey Ireland (OS) Data Source / Reference:
Map Sheets:
DN022
DN023
Centre Point Coordinates: X,Y = 718411.0, 728710.0
Data Extraction Date: 04-Nov-2020

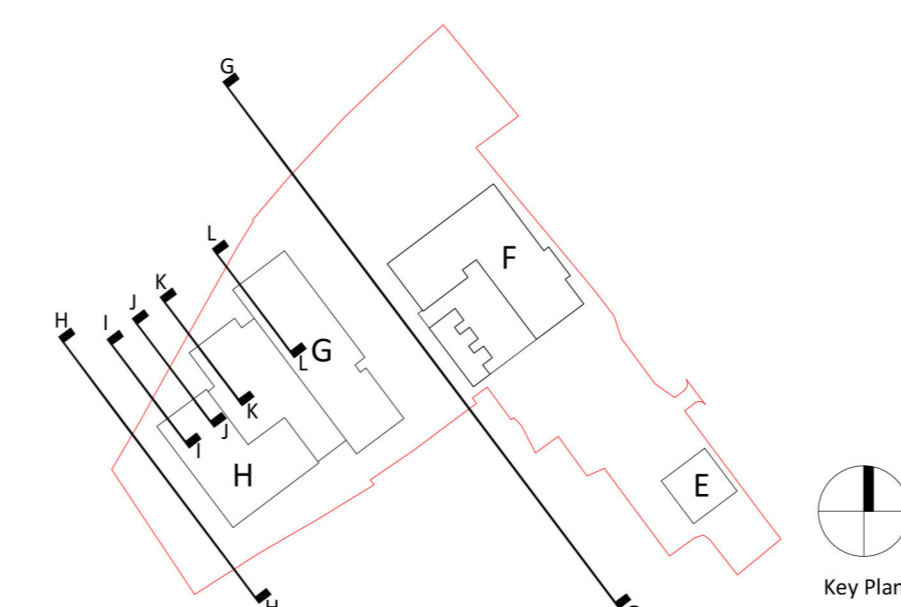

Revision Description	Date	Rev. No.	Issued by
For Information	01-10-2021	01	AN
Legal Review	09-10-2021	02	AN
Planning	29-10-2021	03	AN

Figured dimensions only to be used. This drawing is copyright of O'Mahony Pike Architects Ltd. All information is shared as per approved use in accordance with BS1192(2007) + A2(2016), Table 5; Standard Codes for Suitability of Models and Documents. If 'Information Approval Check' is empty, this information has been shared at 50 - WIP.

o'mahony pike
architecture | urban design
Dublin
The Gravel
Mount St. Anne's
Miltown, Dublin 6
Co. Cork
T12 CCN3 Ireland
Cork
One South Mall
Cork City
Co. Cork
T12 CCN3 Ireland

Project No.: 1307F
Project Lead: SD
Date Printed: 29-10-2021
Scale @ A0: 1:250, 1:200
Drawn By: AN
Current Rev.: 03
Model No.: 1307F-OMP-XX-DR-A-3000
Purpose: Planning

Project: Knockrabo Phase 2
Location: Mt. Anville Road, Dublin 14
Client: KIDAC

Drawing Title: Site Sections 3
Drawing No.: 1307F-OMP-XX-DR-A-3002