



**SELF-BINDING GRAVEL WITH TIMBER EDGE**

1  
250

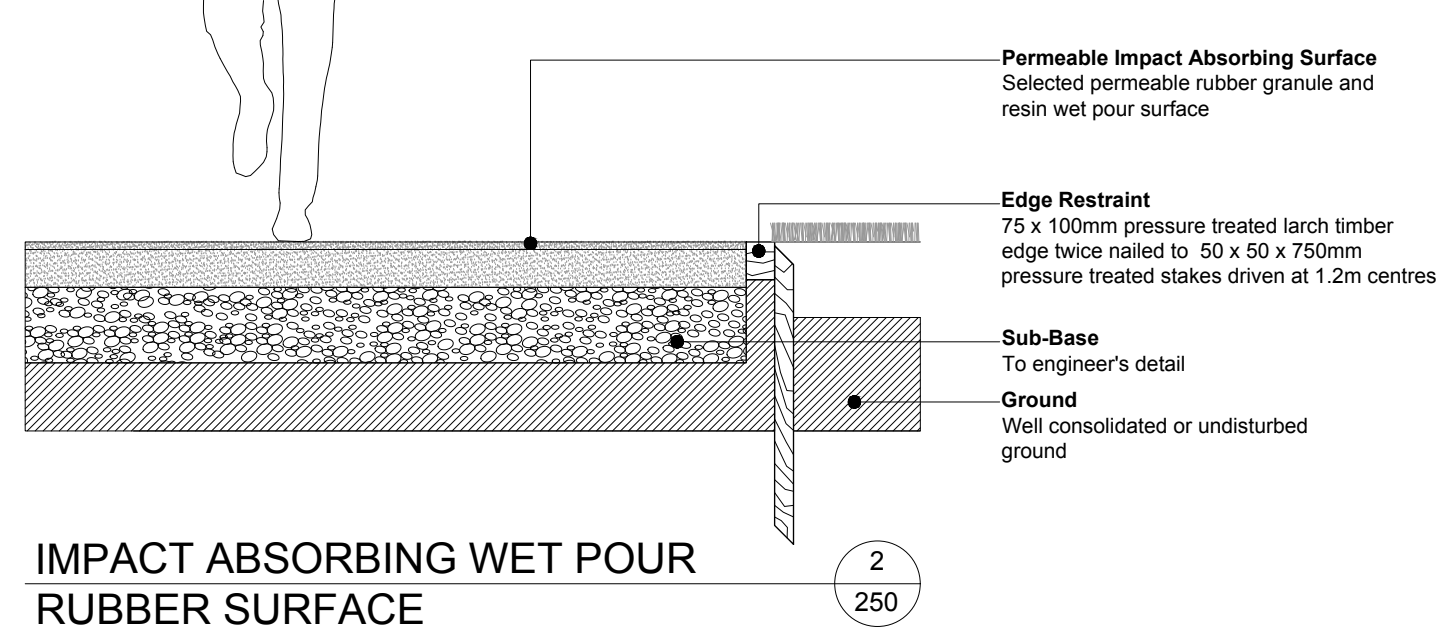


**IMPACT ABSORBING WET POUR RUBBER SURFACE**

2  
250

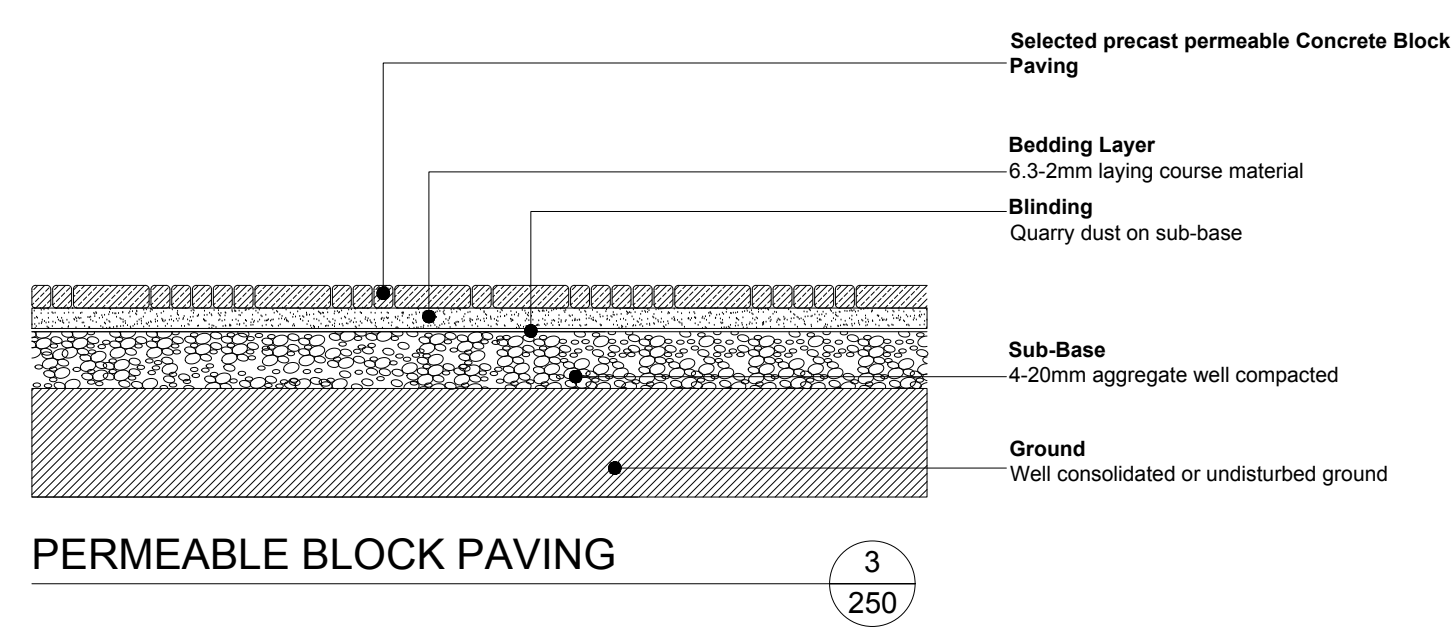

**PERMEABLE BLOCK PAVING**


3  
250

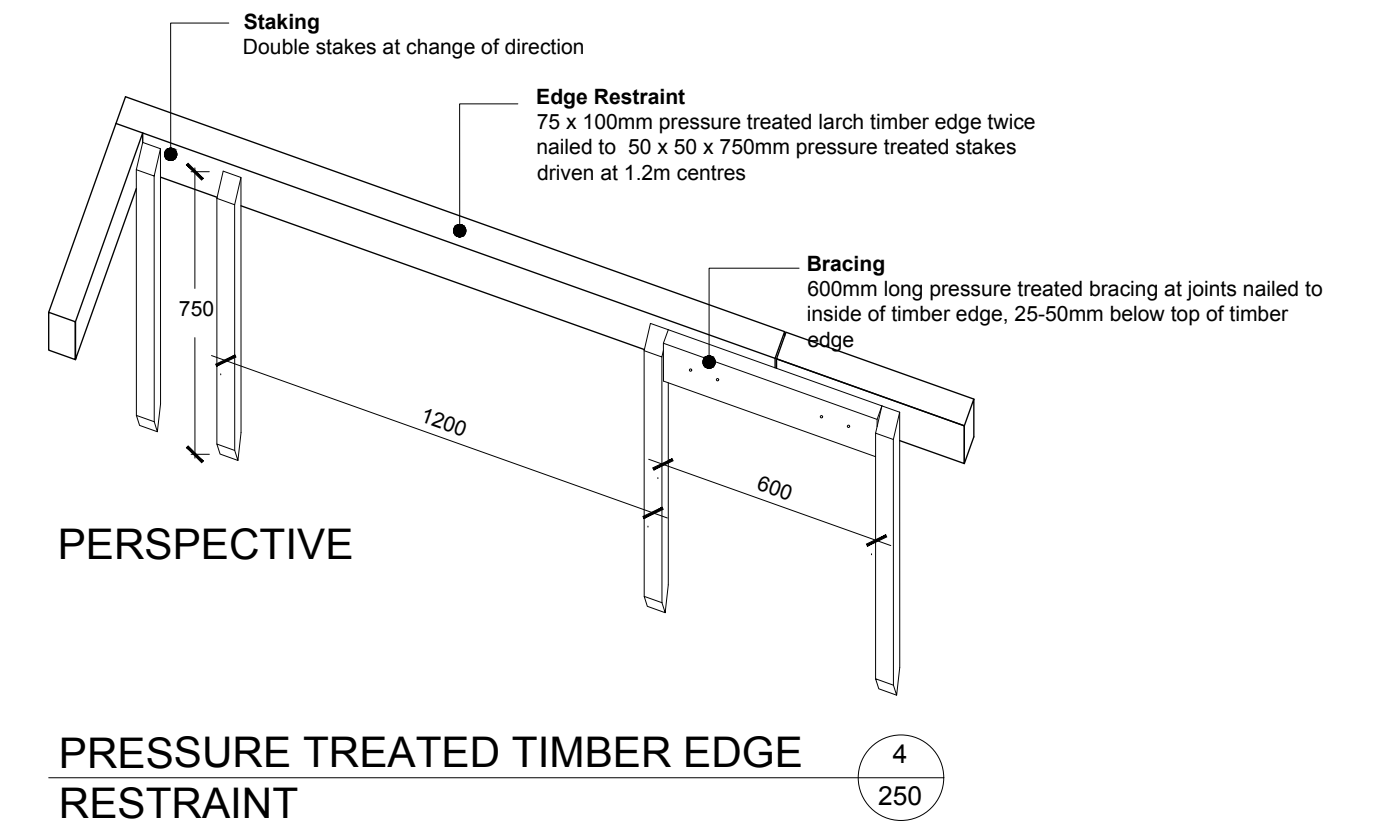

**PERSPECTIVE**


**PRESSURE TREATED TIMBER EDGE RESTRAINT**

4  
250

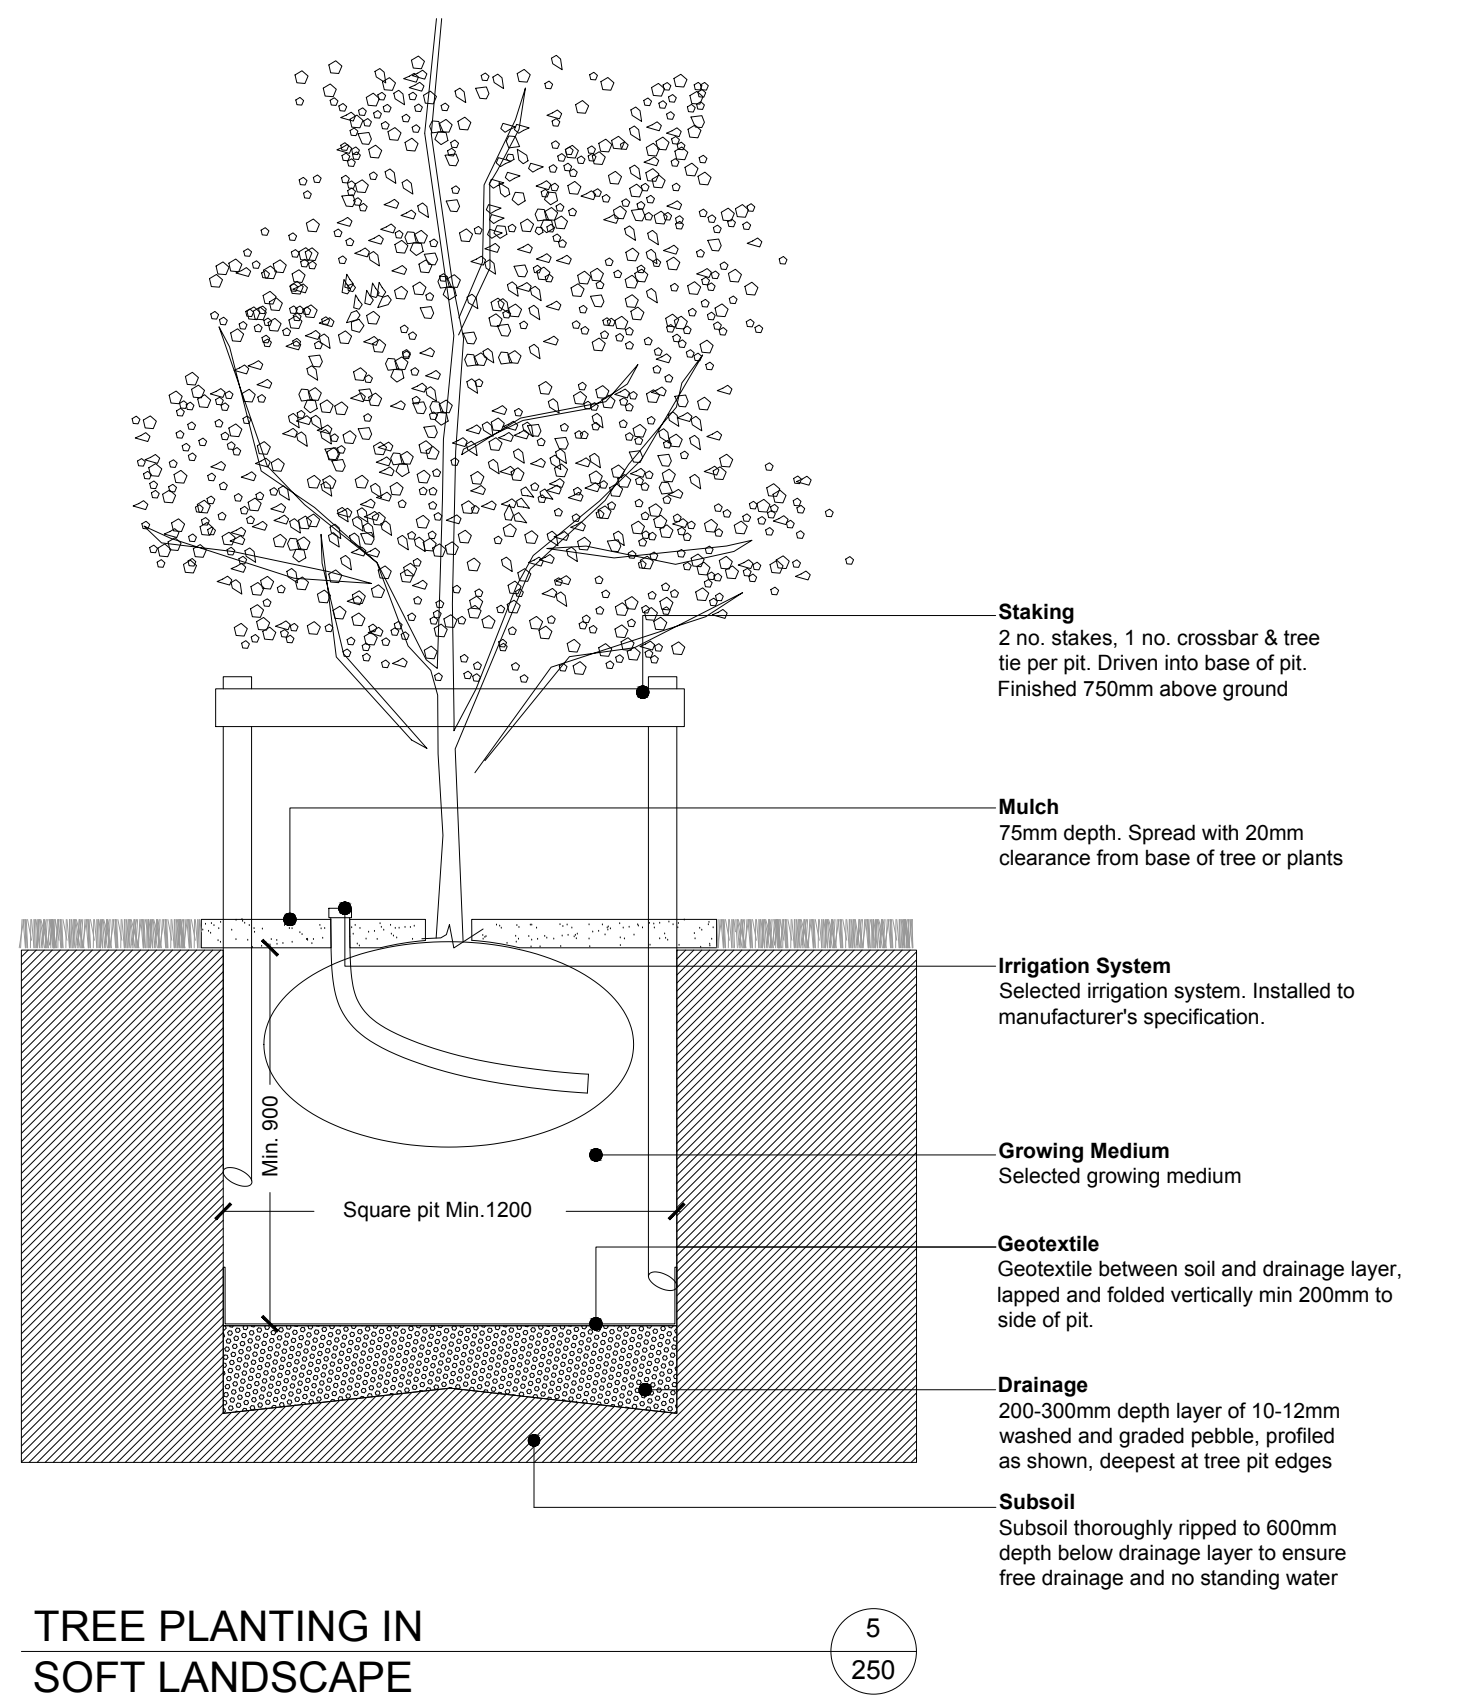


**TREE PLANTING IN SOFT LANDSCAPE**

5  
250

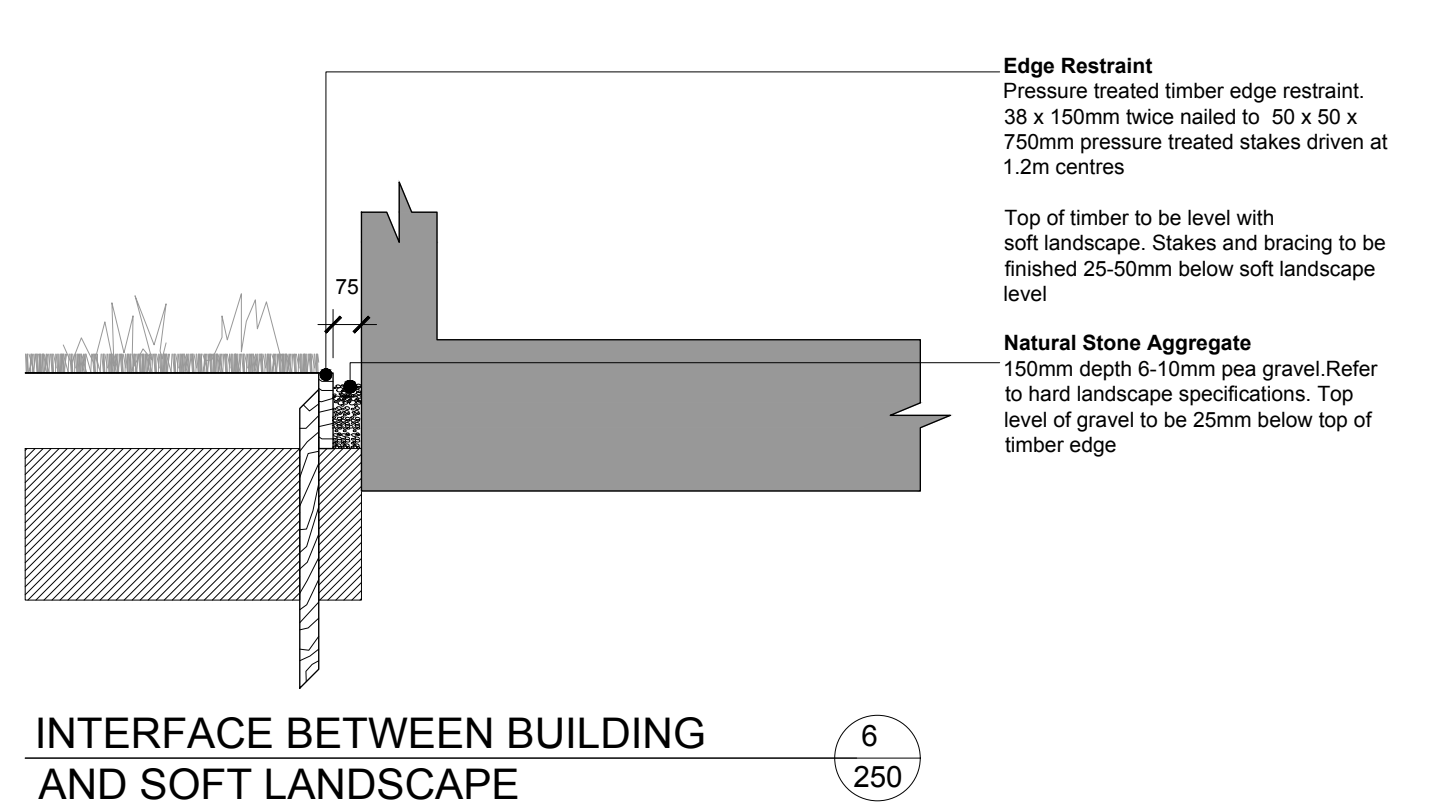


**INTERFACE BETWEEN BUILDING AND SOFT LANDSCAPE**

6  
250

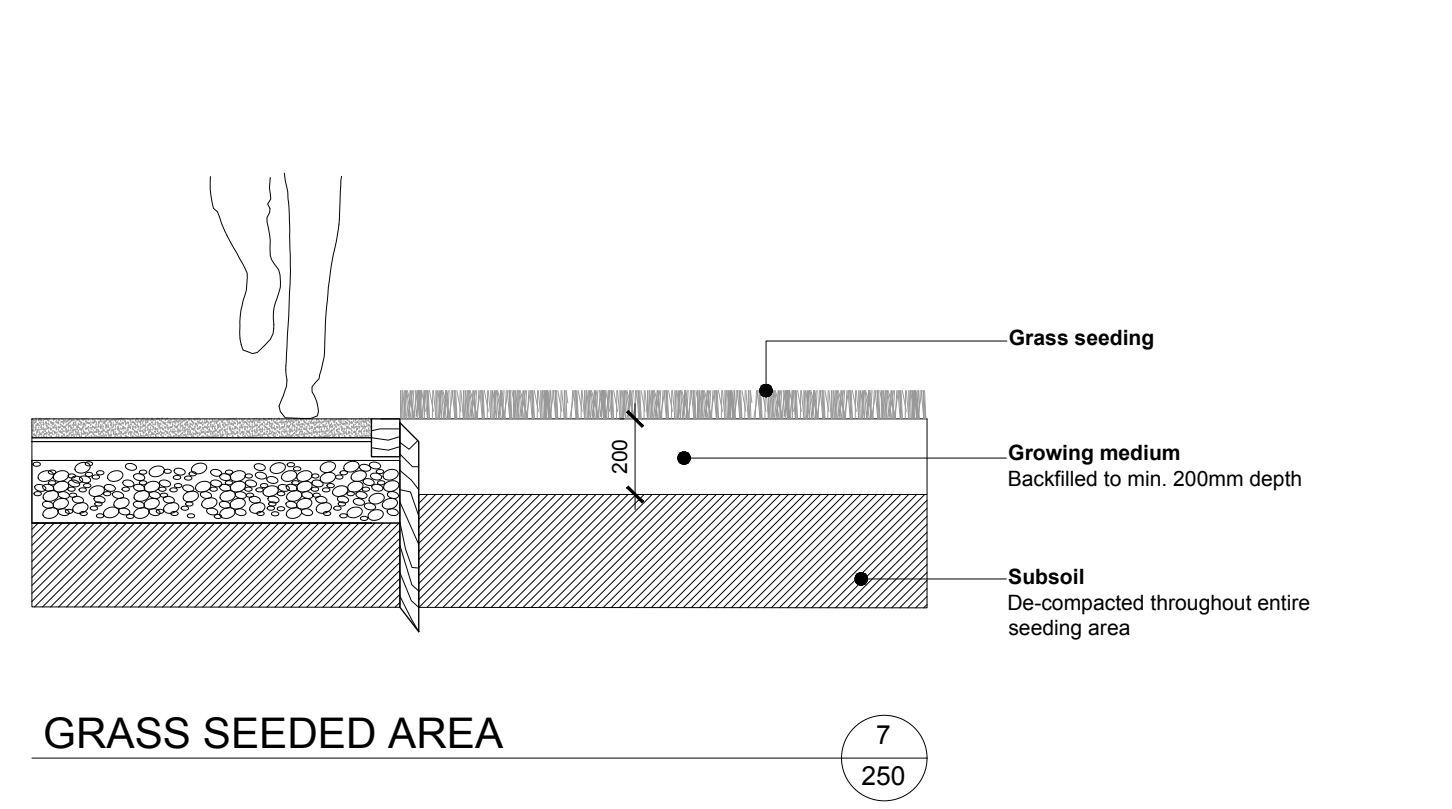


**GRASS SEEDING AREA**

7  
250

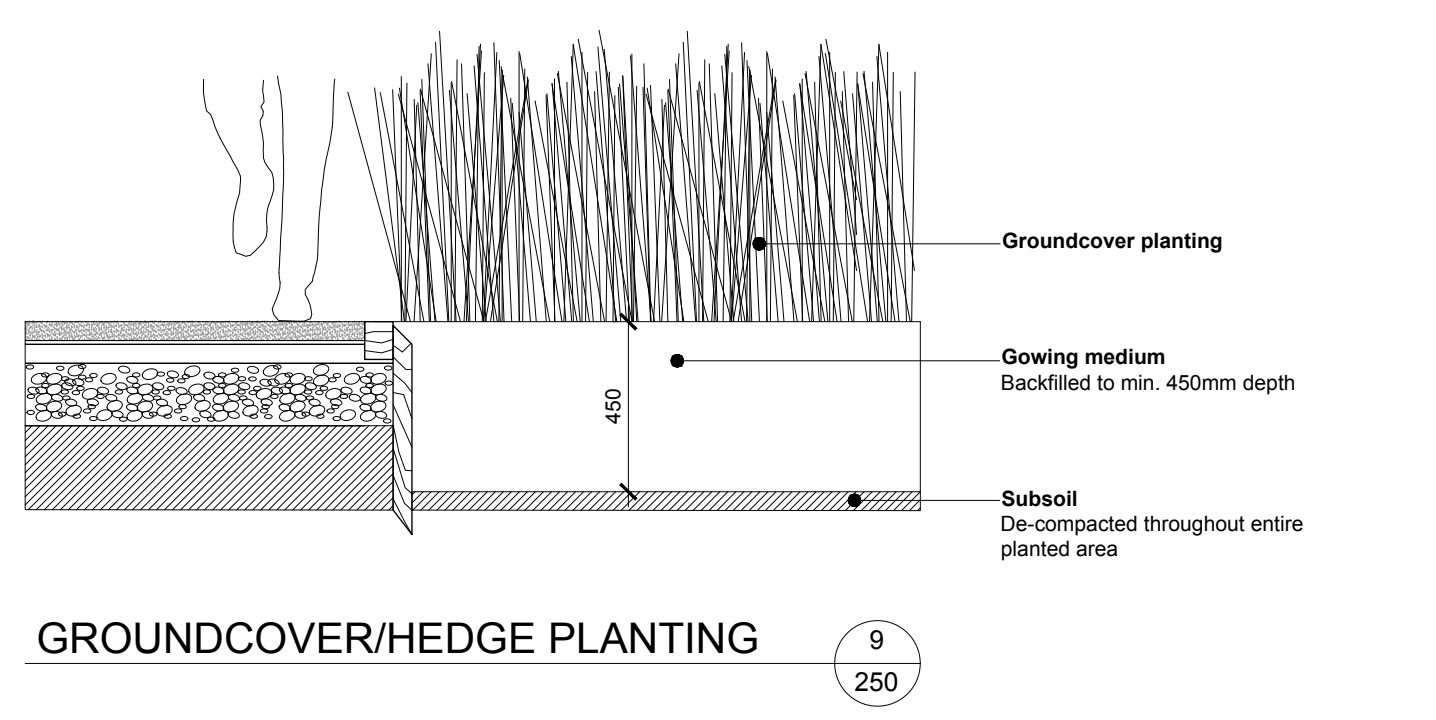


**GROUNDCOVER/HEDGE PLANTING**

9  
250

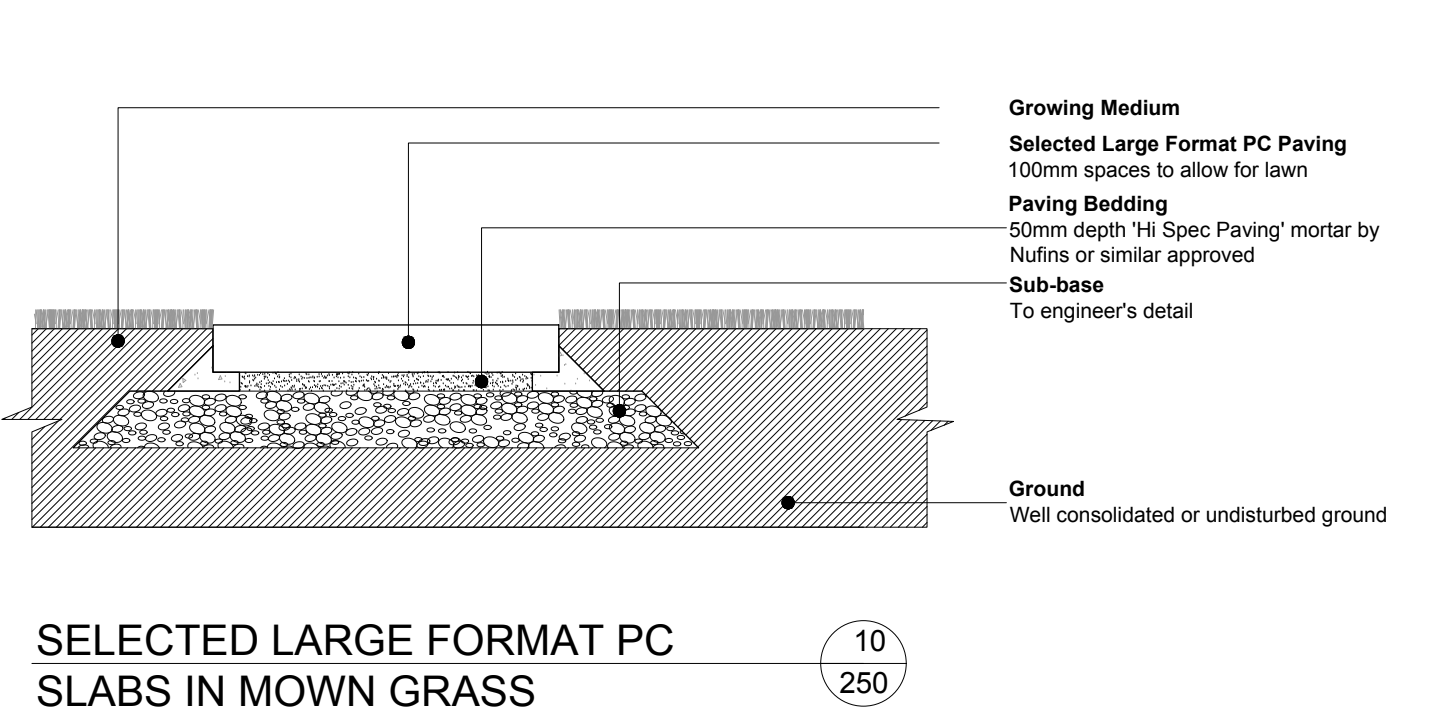

**SELECTED LARGE FORMAT PC SLABS IN MOWN GRASS**

10  
250

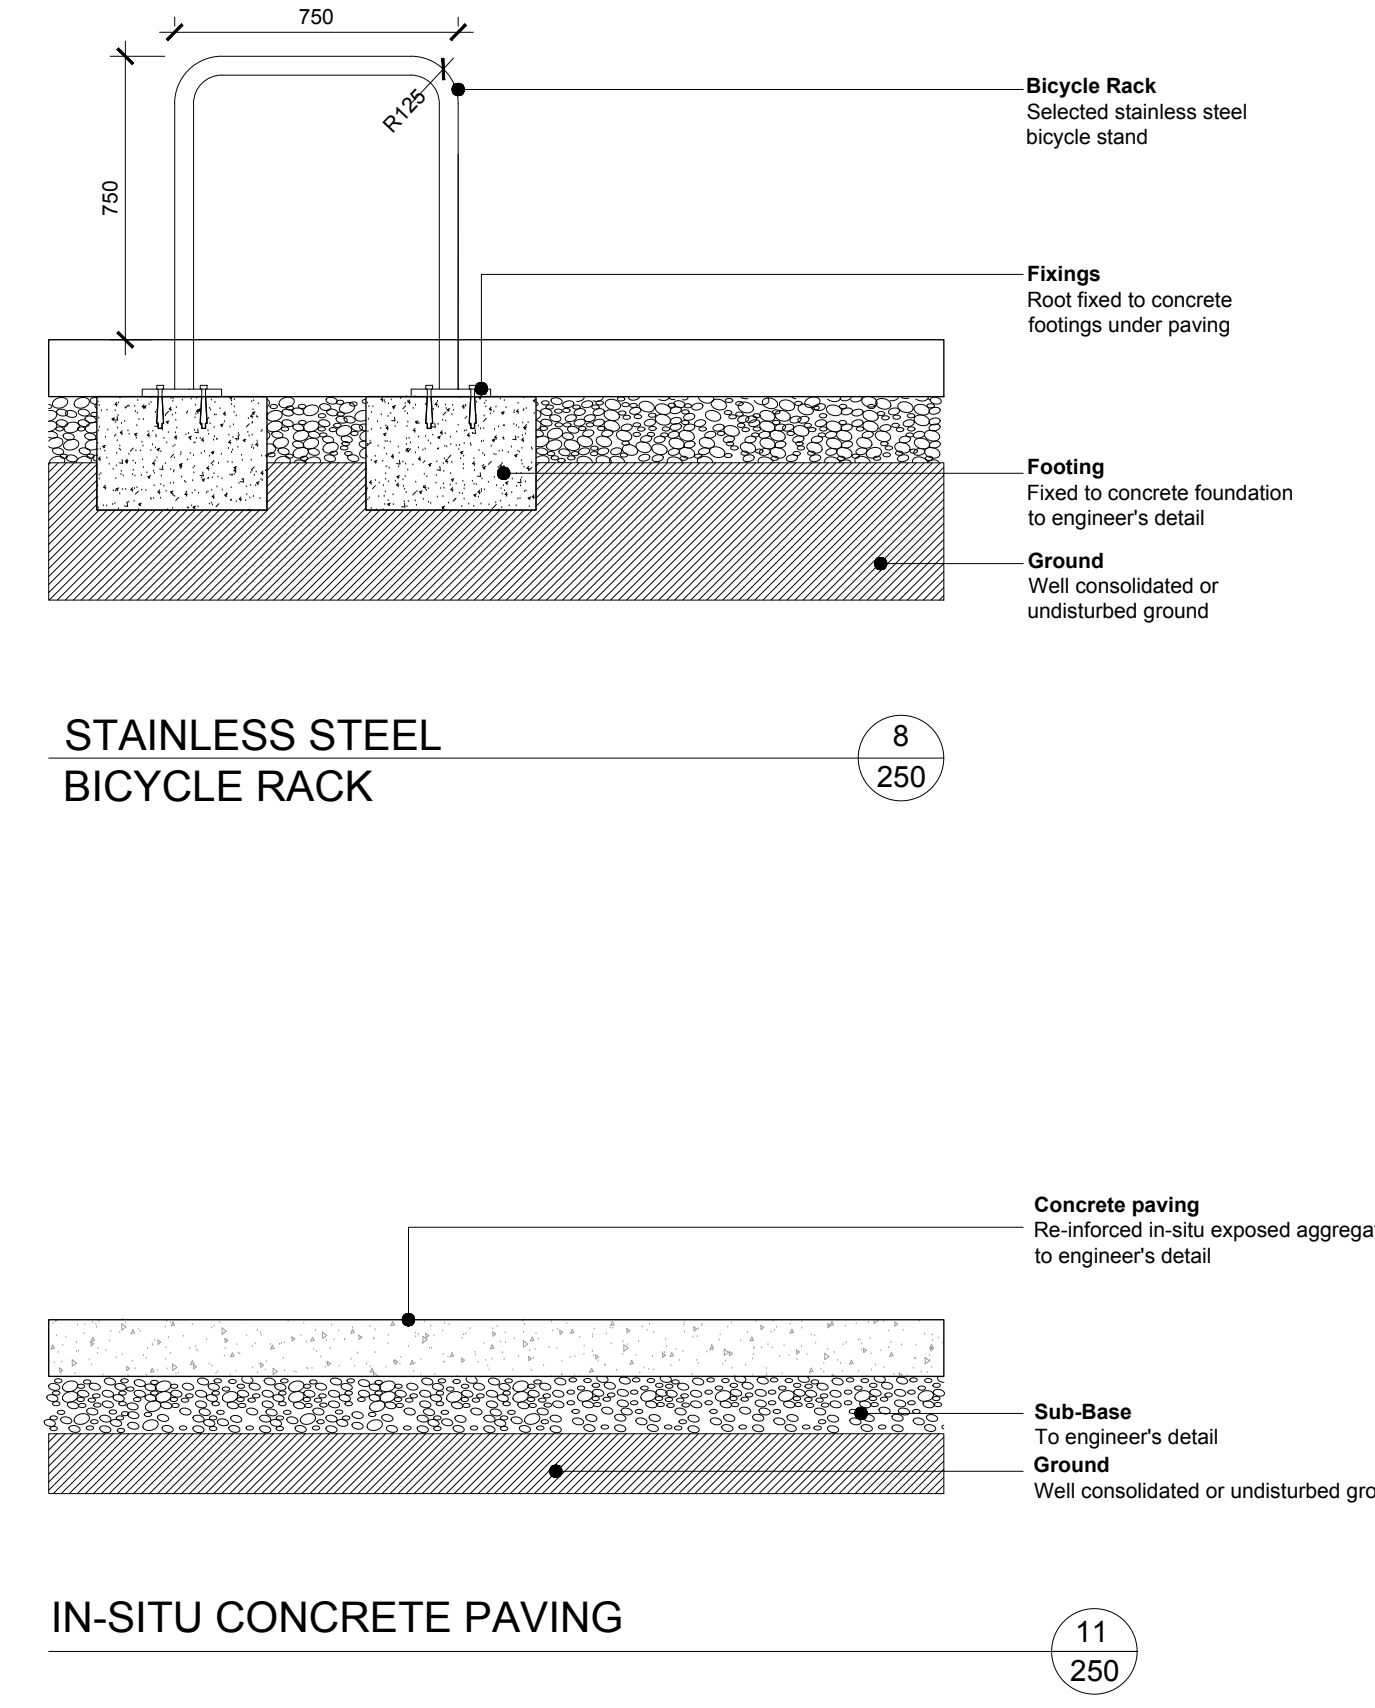

**STAINLESS STEEL BICYCLE RACK**

8  
250

**IN-SITU CONCRETE PAVING**

11  
250

This drawing is the copyright of the Landscape Architect. Unless otherwise stated all dimensions are in millimetres. Where dimensions are not given, drawings must not be scaled and the matter must be referred to the Landscape Architect. If the drawing includes conflicting details/dimensions the matter must be referred to the Landscape Architect. All dimensions must be checked on site. The Landscape Architect must be informed, by the Contractor, of any discrepancies before work proceeds.

NOTES:

DATE	REV.	DESCRIPTION	DRAWN BY	CHECKED BY
-	-	-	-	-
-	-	-	-	-
-	-	-	-	-
-	-	-	-	-
-	-	-	-	-

<b>DERMOT FOLEY LANDSCAPE ARCHITECTS</b>				MALPAS STREET BLACKPITTS D08.D056 IRELAND T+353 1 4545148 WWW.DERMOTFOLEY.COM	
<b>CLIENT:</b> KNOCKRABO INVESTMENTS DAC		<b>PROJECT:</b> KNOCKRABO PHASE 2		<b>ISSUE STATUS:</b> PLANNING	
<b>DRAWING:</b> TYPICAL LANDSCAPE DETAILS		<b>DRAWING NO.:</b> FI.04-DR-250		<b>REVISION:</b> -	
<b>PROJECT NO:</b> FI.04	<b>SCALE:</b> 1:20	<b>SHEET SIZE:</b> A1	<b>DRAWN BY:</b> DF	<b>CHECKED BY:</b> DF	<b>1st ISSUE:</b> 22.02.2021
					<b>NORTH</b>