



NOTES:

1. DO NOT SCALE. USE FIGURED DIMENSIONS ONLY.
2. THIS DRAWING IS TO BE READ IN CONJUNCTION WITH ALL OTHER RELEVANT ARCHITECTURAL AND ENGINEERING DRAWINGS.

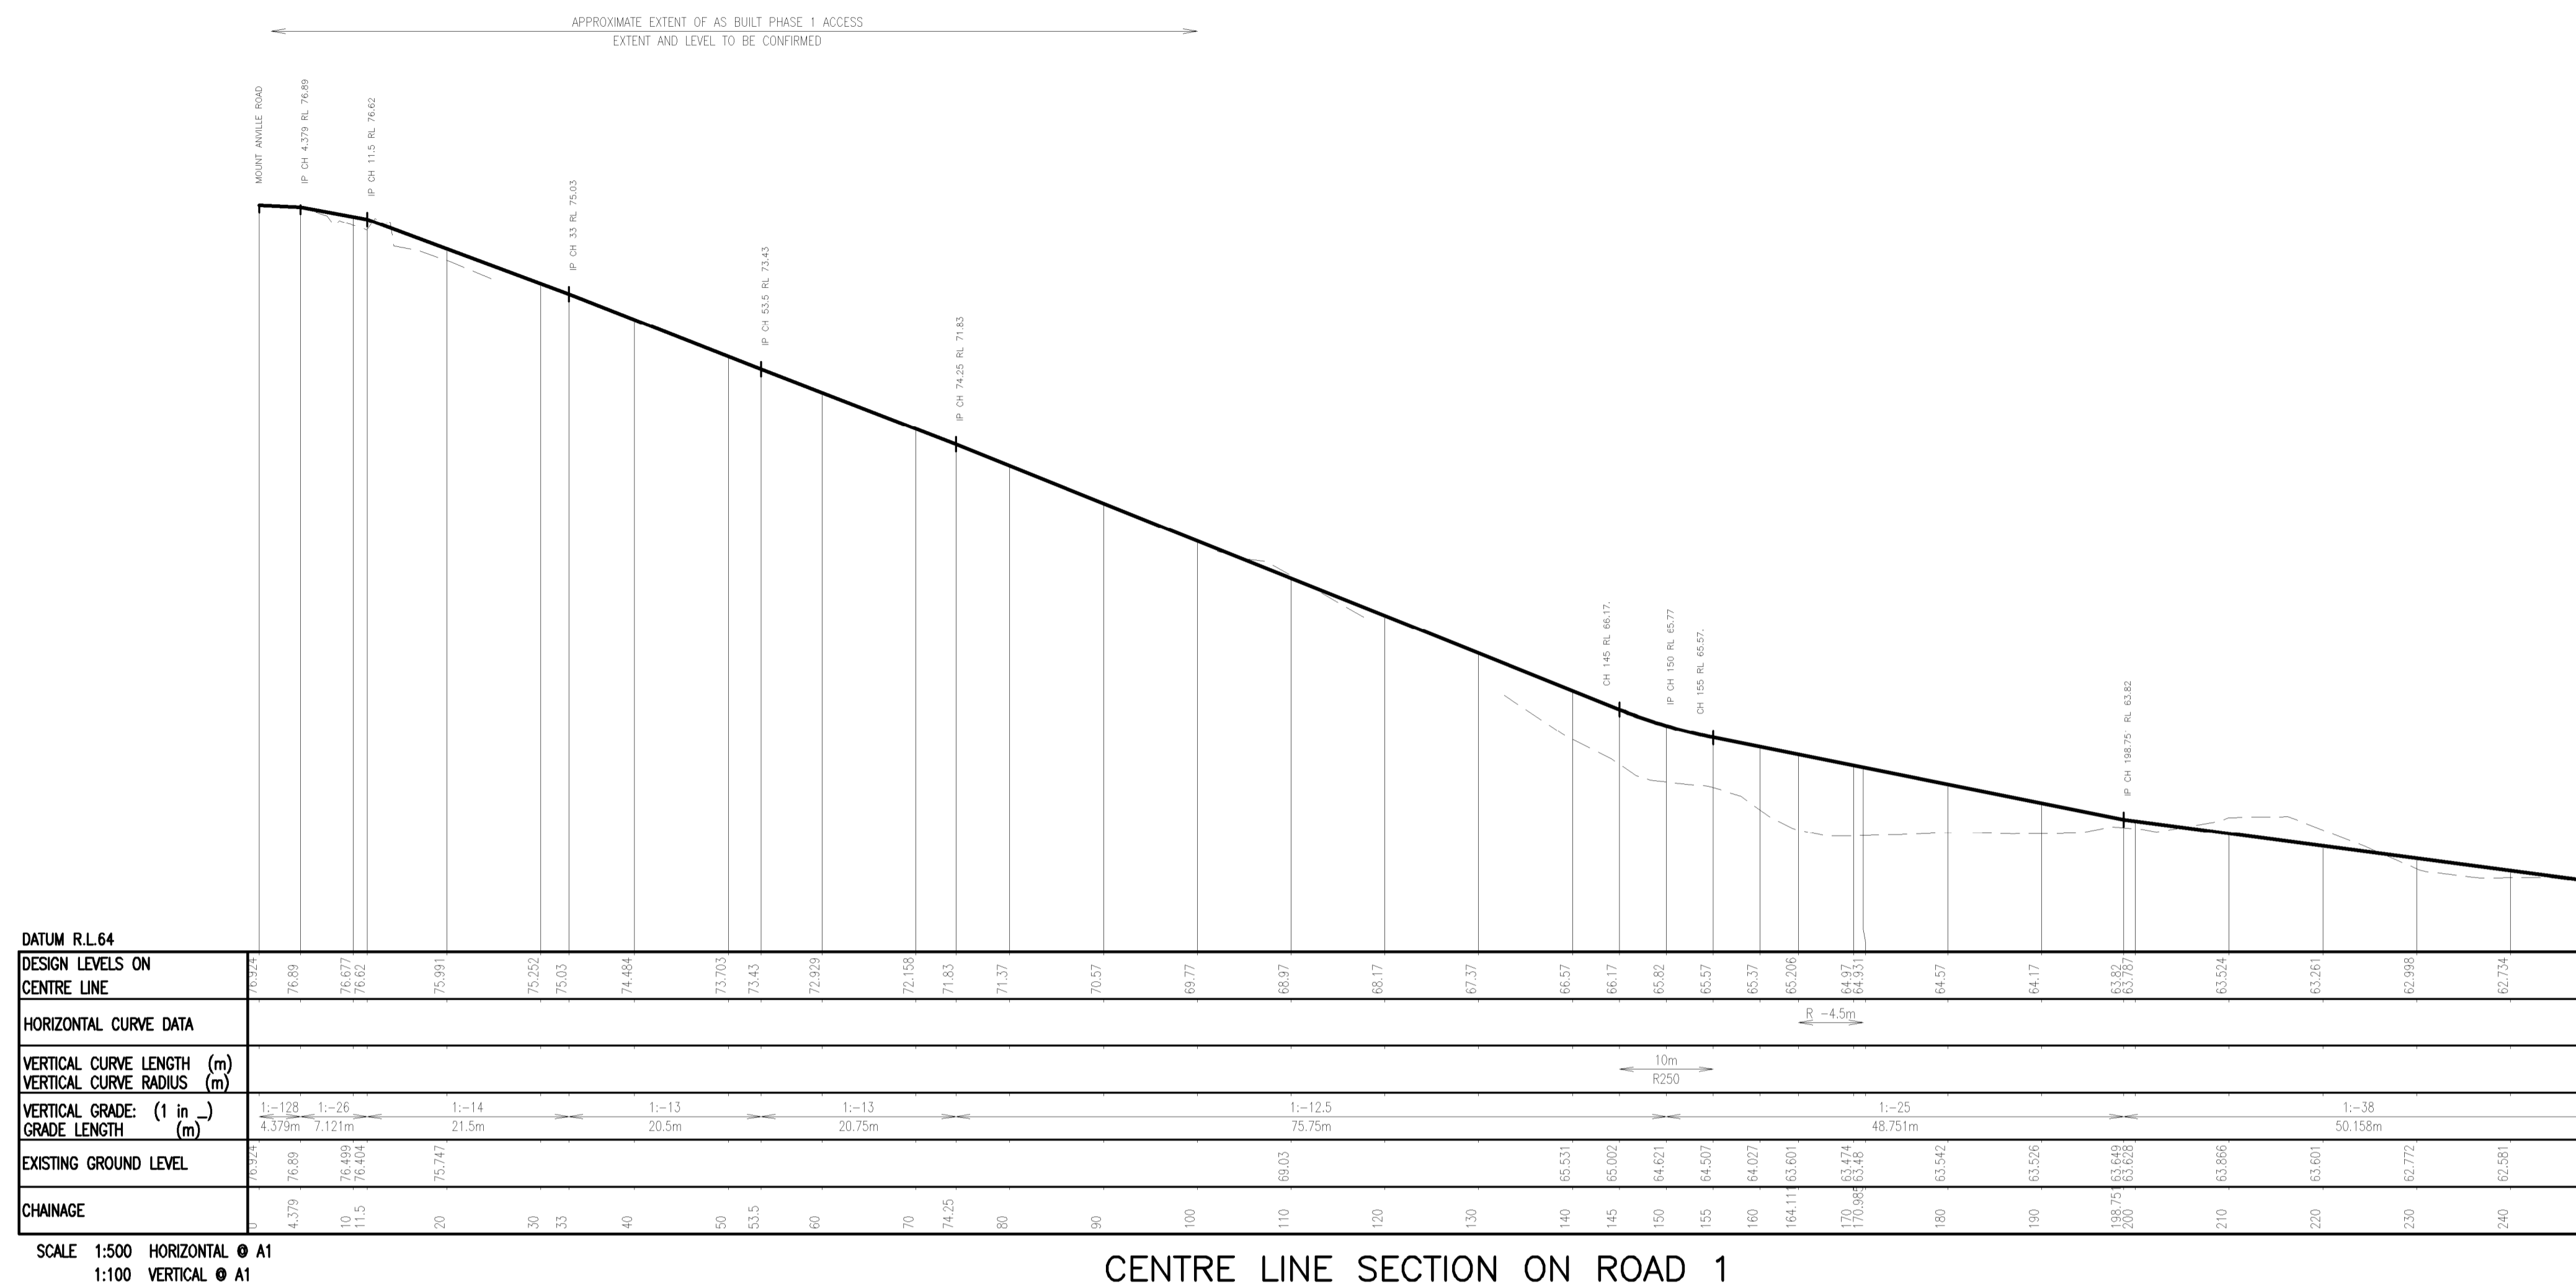

CENTRE LINE SECTION ON ROAD 1

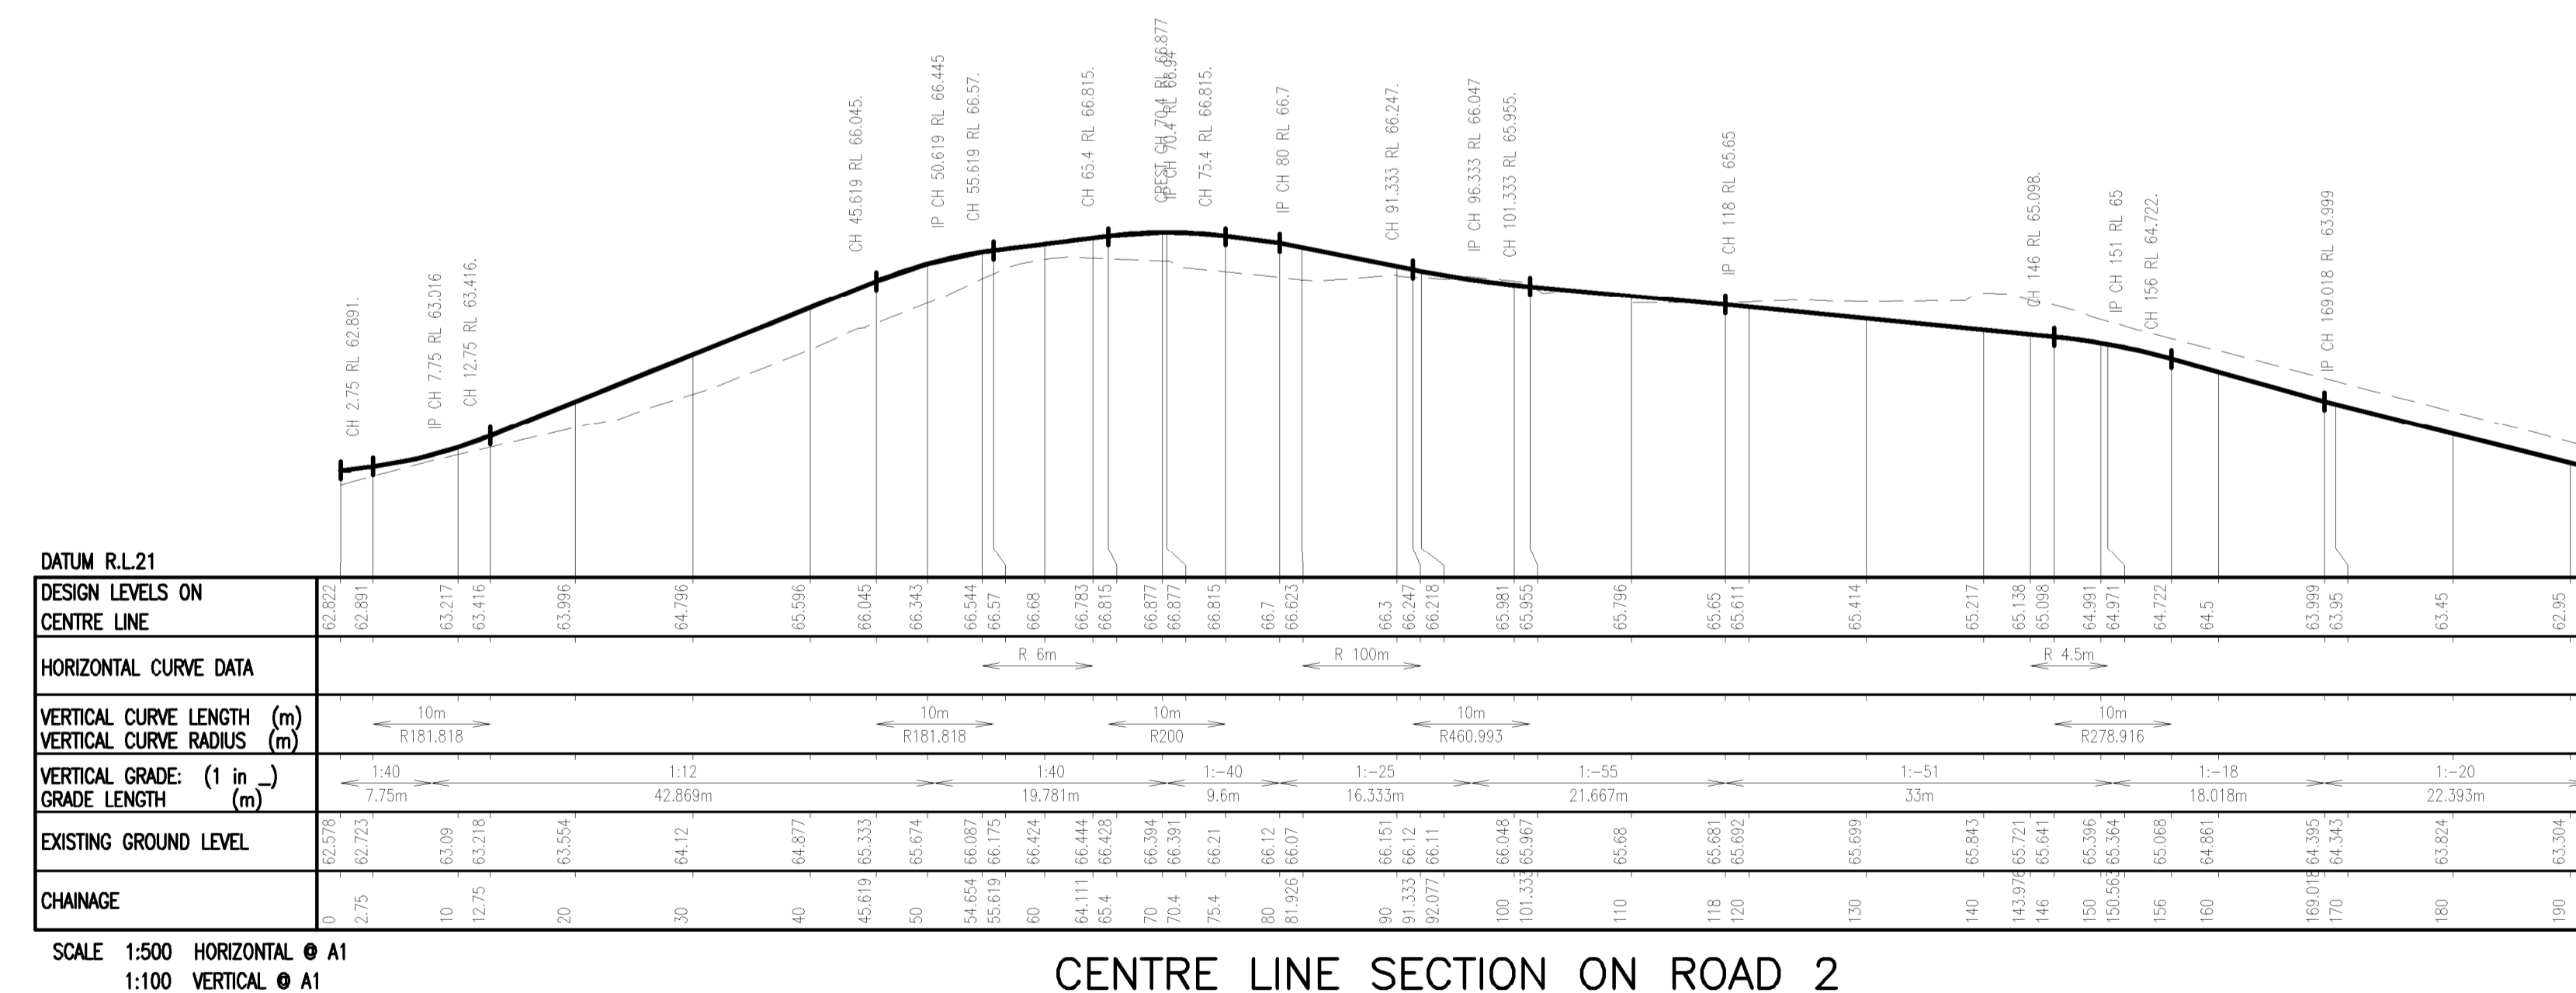

CENTRE LINE SECTION ON ROAD 2

REV.	DATE	AMENDMENT	DRN	APPD

STATUS
PLANNING

Waterman Moylan
Engineering Consultants
BLOCK 5, EASTPOINT BUSINESS PARK, ALFIE BYRNE ROAD,
DUBLIN D03 H3F4 IRELAND. Tel: (01) 664 8900
Email: info@waterman-moylan.ie www.waterman-moylan.ie

CLIENT **REGENCY**
ARCHITECT **OMP ARCHITECTS**

PROJECT
**PHASE 2 RESIDENTIAL DEVELOPMENT AT
KNOCKRABO, MT. ANVILLE Rd. DUBLIN 14**

TITLE
ROAD LONGITUDINAL SECTION

DRAWN NS	DESIGNED NS	APPROVED MD	DATE FEB 2021
SCALE AS SHOWN	JOB NO. 20-086	DRG. NO. P115	REVISION